


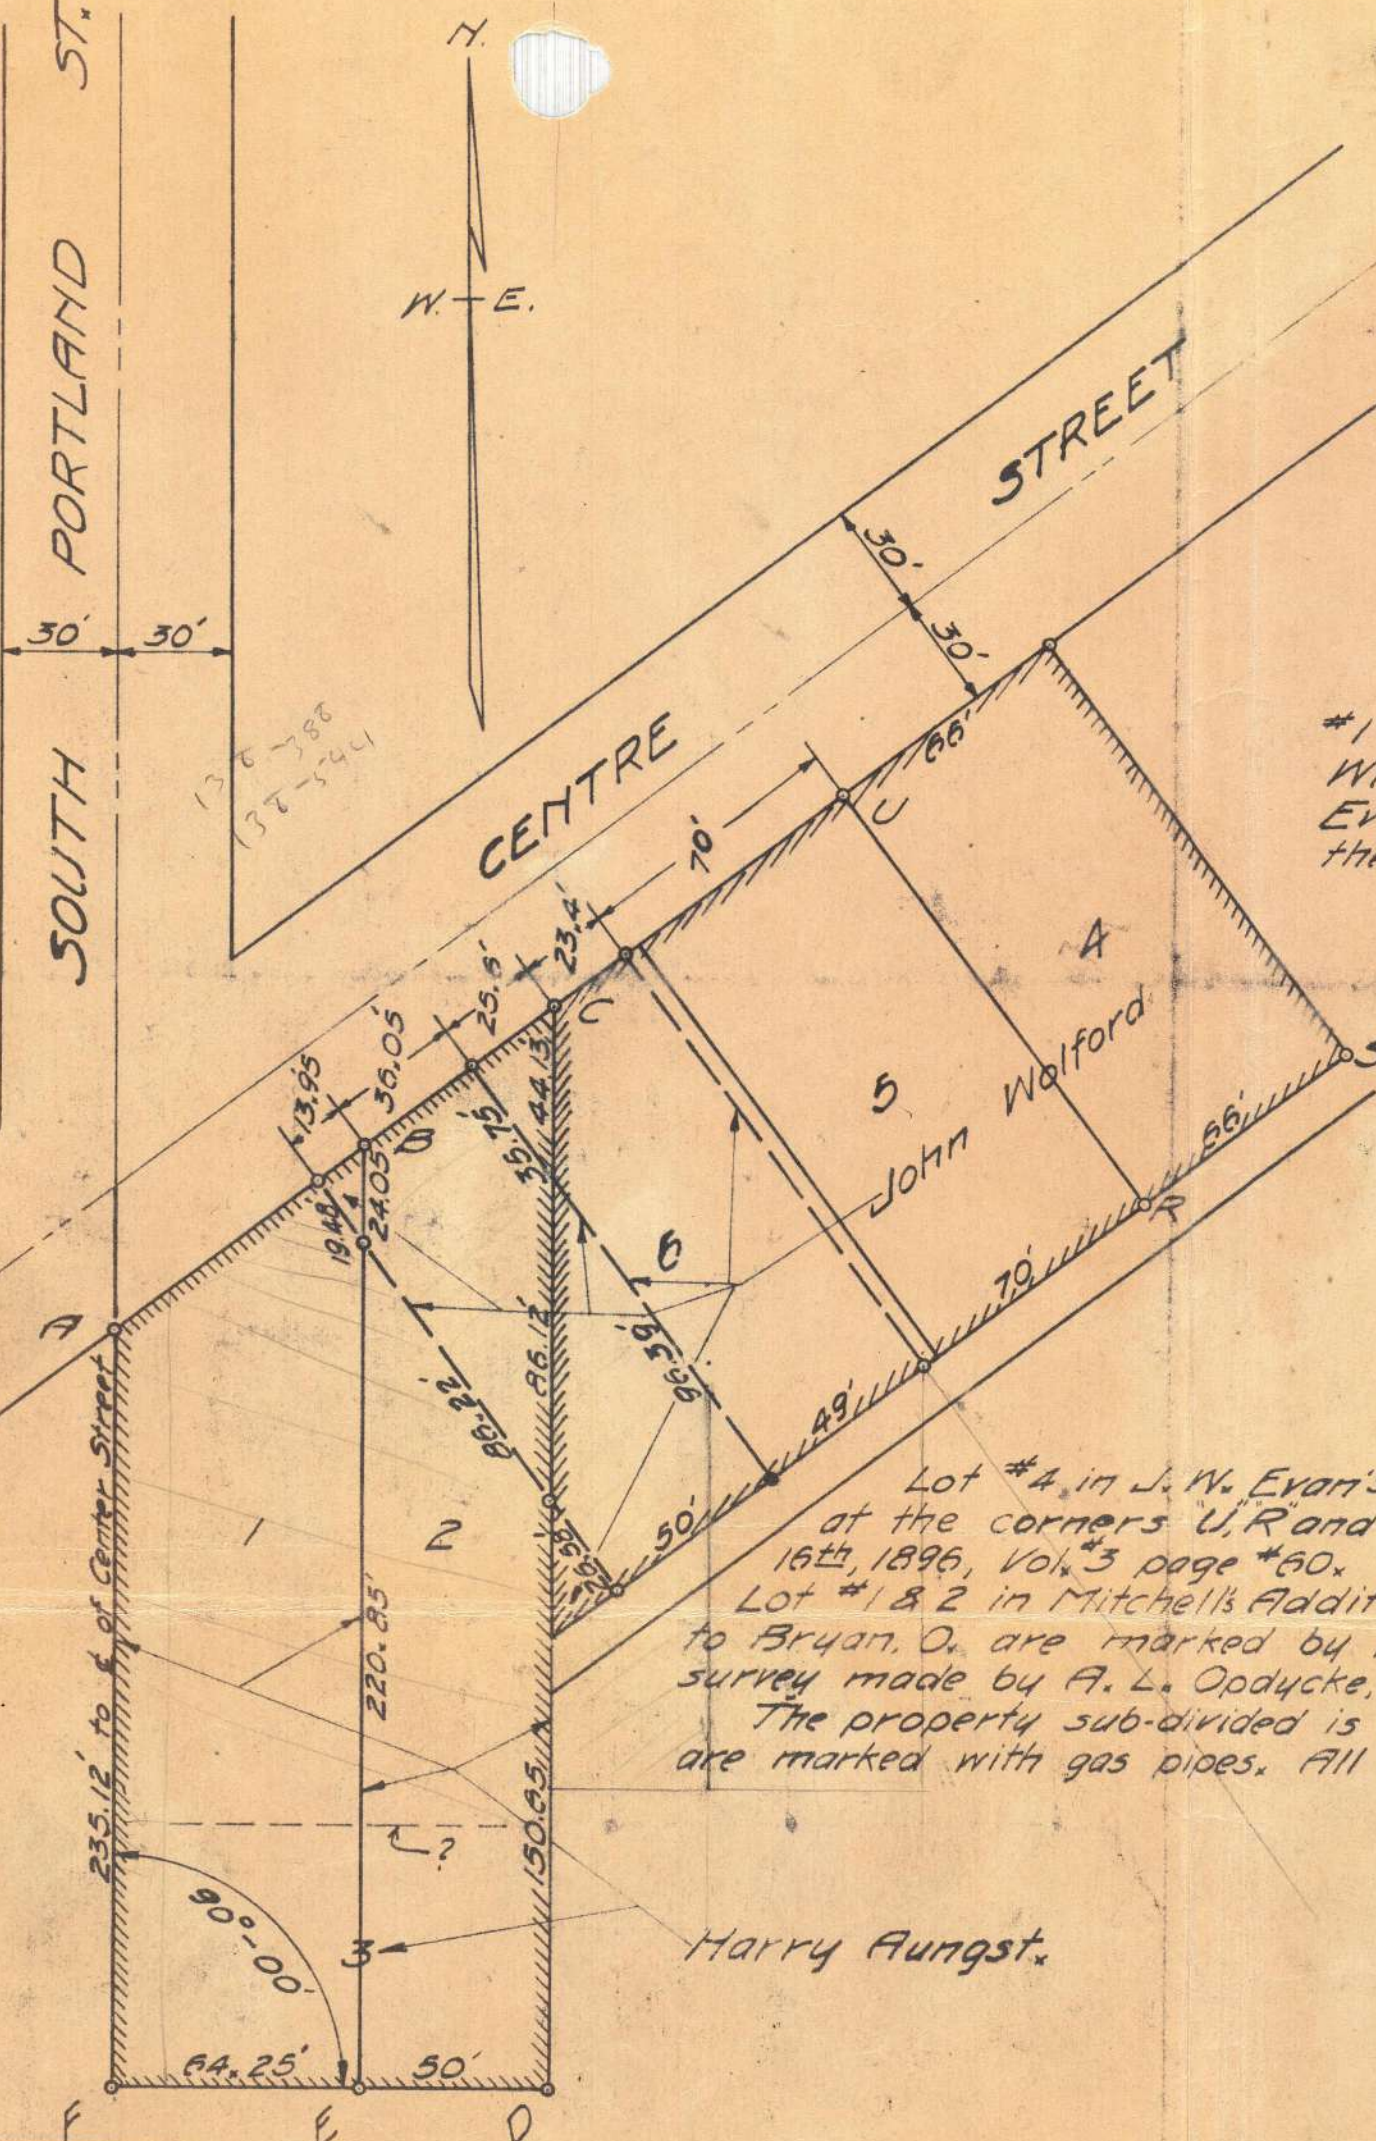

This plat is to show a survey of a part of Lot #1 and 2 of Mitchell's Addition, part of Lot #3 of Wilson's Addition and a part of Lot #6 of J.W. Evan's Addition in the village of Bryan, Ohio, showing the portion owned by John Welford and Harry Aungst.

Lot #4, in J.W. Evan's Addition to Bryan, O. marked by iron pins at the corners "U, R and S," as per survey made by John C. Grim, Apr. 16th, 1896, Vol. #3 page #60.
 Lot #1 & 2 in Mitchell's Addittion and part of lot No. 3 in Wilson's Addition to Bryan, O. are marked by iron pins at the points A, B, C, D, E and F, as per survey made by A. L. Opdycke, May, 16th 1922, Vol. #3 page #178.
 The property sub-divided is indicated on this plat by small circles, which points are marked with gas pipes. All measurements are made in feet, tenths and hundredths.

April, 1928
 Bert Beucher
 C.E.