

I, HEREBY, CERTIFY THAT THIS PLAT & SURVEY ARE TRUE
& CORRECT TO THE BEST OF MY KNOWLEDGE & BELIEF


Ralph E. Landrey REG. SUR. # 2829
WINDSEY ENGINEERS
MAIN & HIGH

MAY 1950
REV. 6-14-50

BRYAN OHIO



APPROVED BY
PLANNING COMMISSION
CITY OF BRYAN, O.
6-5-50

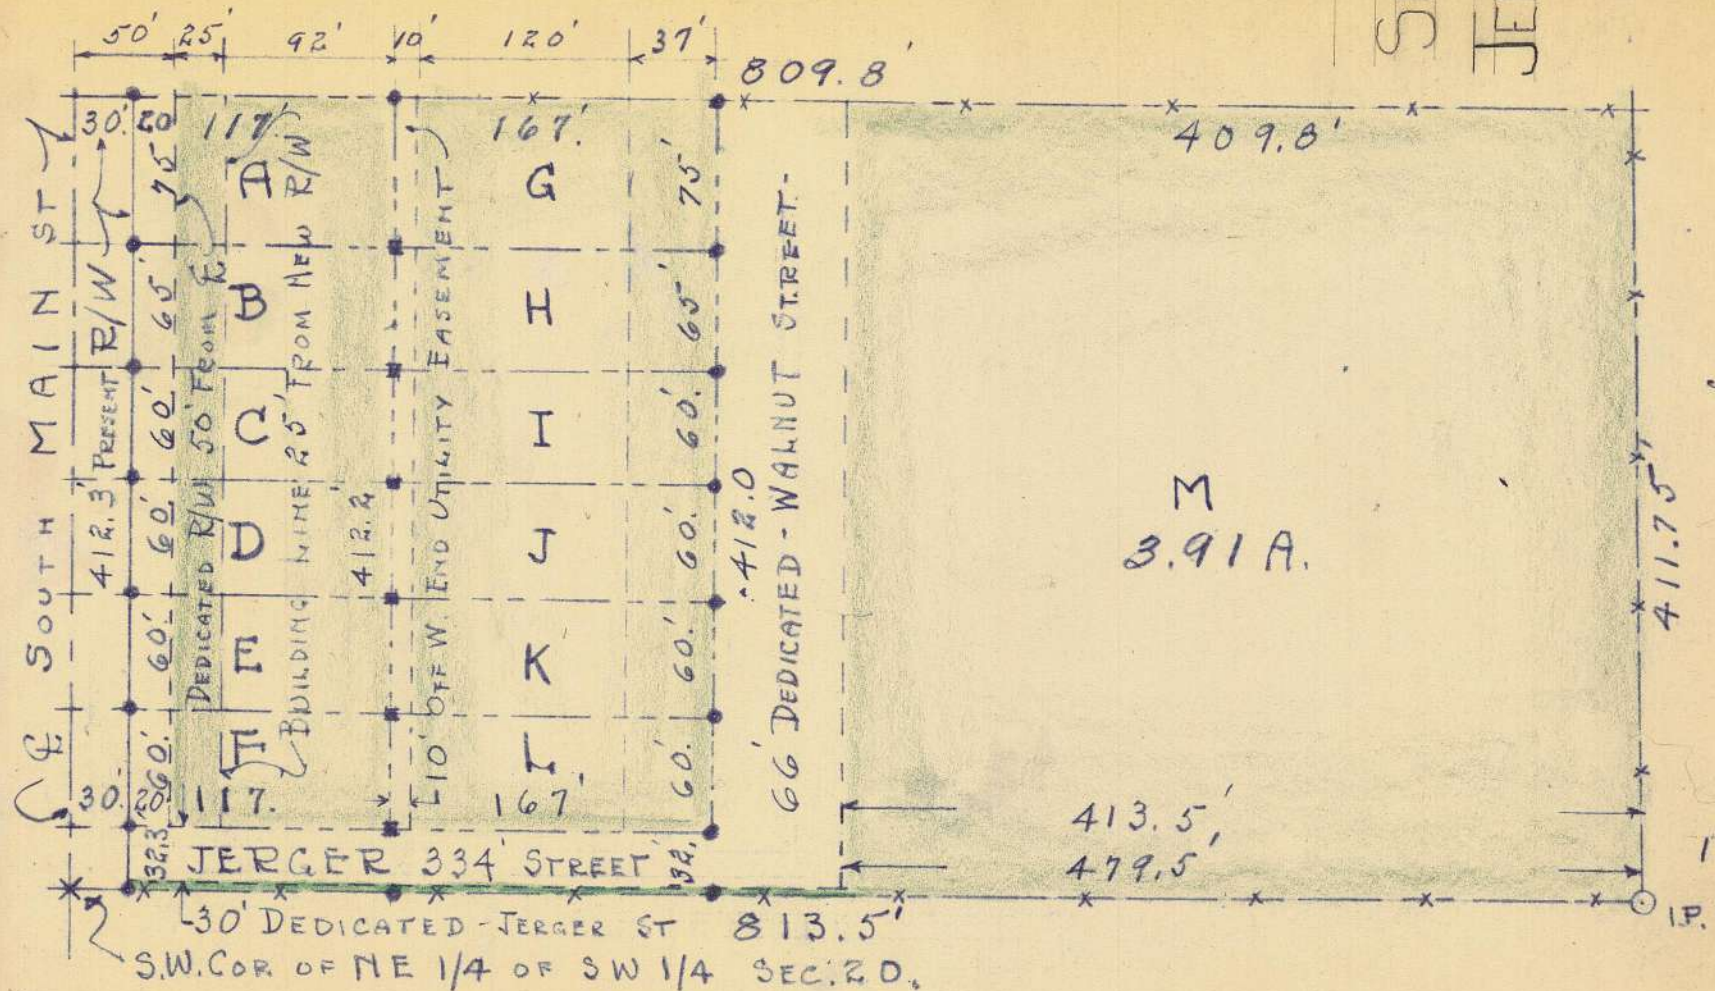

SMITH
JERGER
6

1" = 100'

PLAT OF SUBDIVISION OF TRACT # 11 AUDITORS PLAT 1950.
BRYAN SCHOOL DISTRICT, SECTION #20, T-6-N, R-3-E,
PULASKI TOWNSHIP, WILLIAMS COUNTY, OHIO.

WILLIAMS COUNTY
PLAT RECORD VOL. 5 PAGE 13
SURVEY RECORD VOL. 4 PAGE 76

SM JERGER ESTATE

4B-6