





Line	Bearing	Distance
AB	S34°-08'E	1278.64
BC	S55°-52'W	313.13
CD	N34°-08'W	1503.64
DA	S88°-26'E	385.59

All distances given in feet.

Iron Pipe Found 0

Iron Pipe Set 0

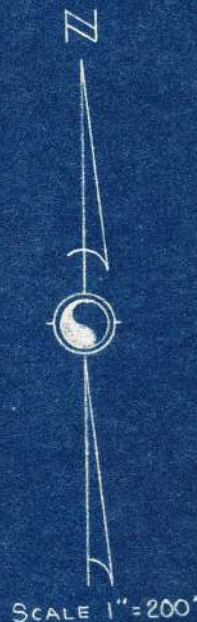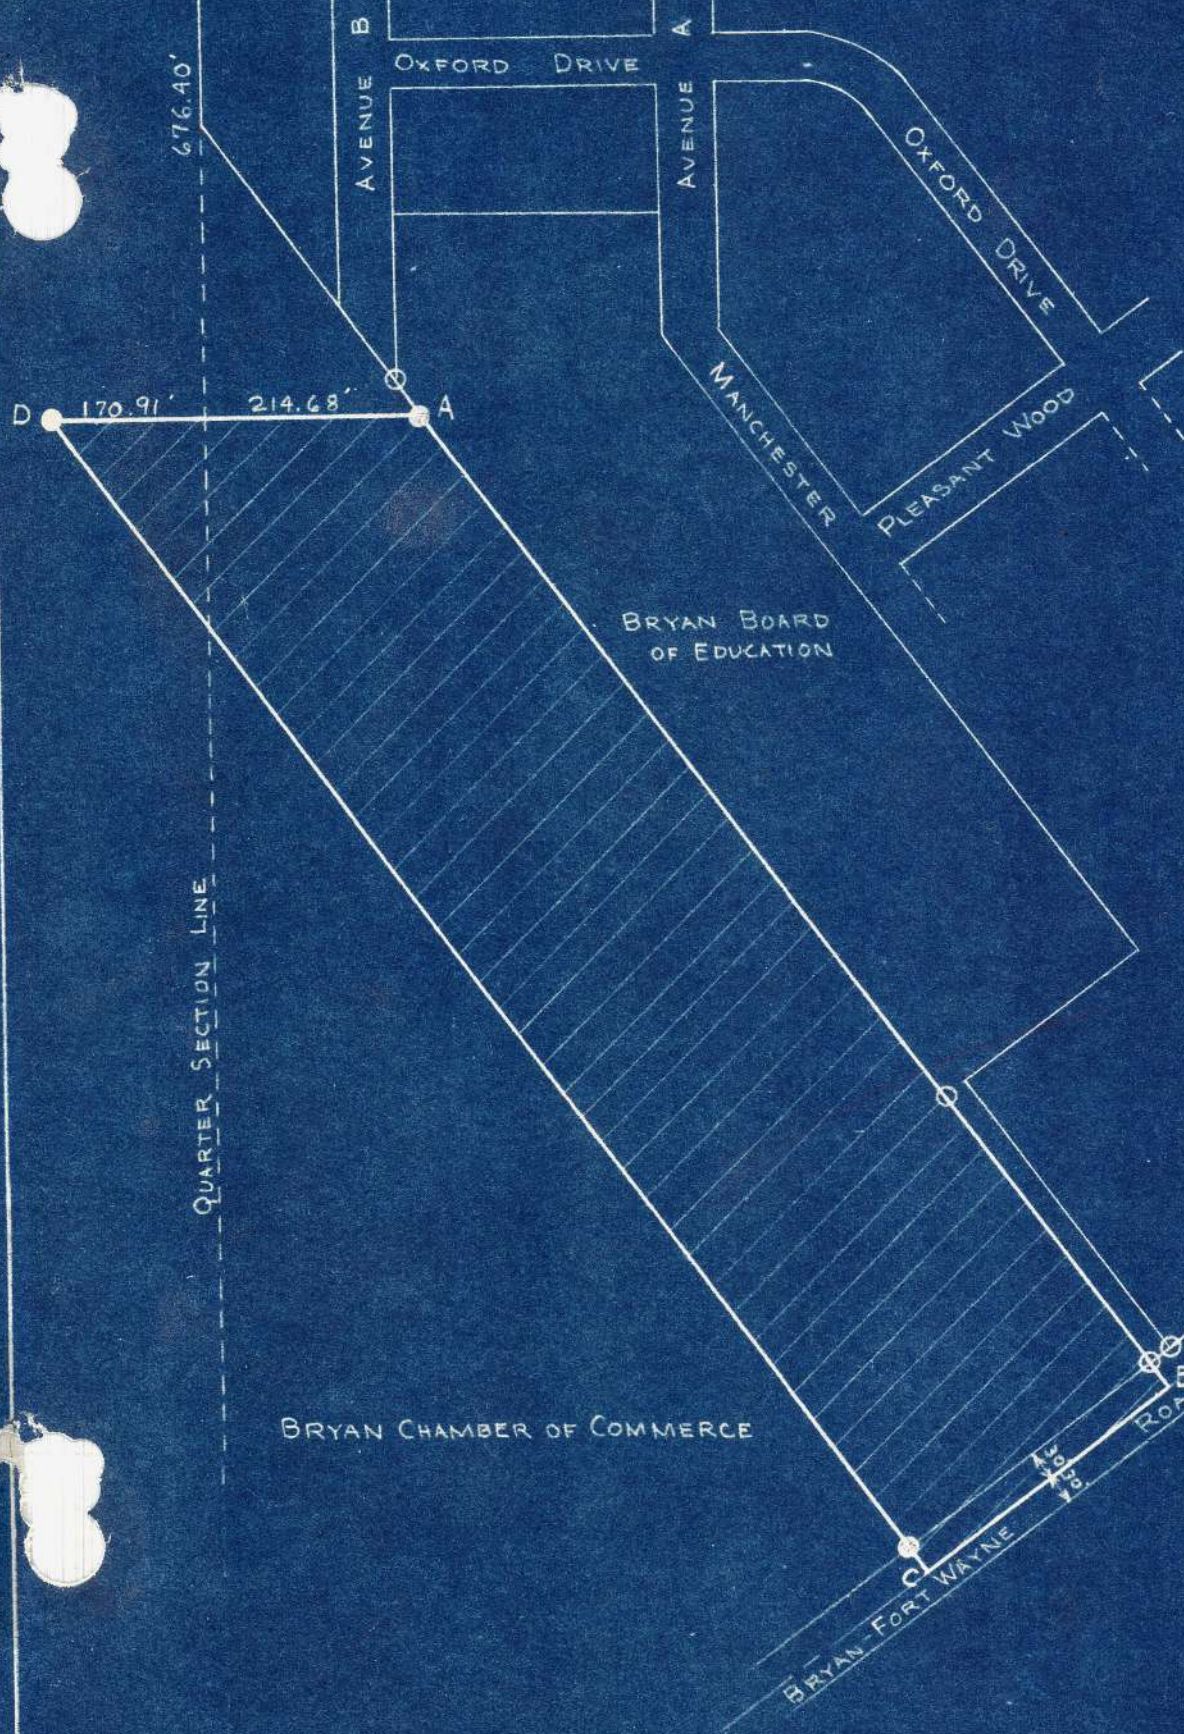

I hereby certify that this plat represents a survey made by me and I further certify that said survey is true and correct to the best of my knowledge and belief.

Emerson D. Wertz
Emerson D. Wertz
Registered Surveyor #1040

July 31, 1950

PLAT OF SURVEY
IN NE $\frac{1}{4}$ AND NW $\frac{1}{4}$ OF SEC. 19, T6N, R3E
WILLIAMS COUNTY, OHIO FOR
BRYAN BOARD OF EDUCATION

48 - 8