


PLAT OF SURVEY OF PARCELS OF LAND  
SITUATED IN THE NE QUARTER OF SECTION 20 IN  
BRYAN, OHIO  
for the OHIO GAS CO.

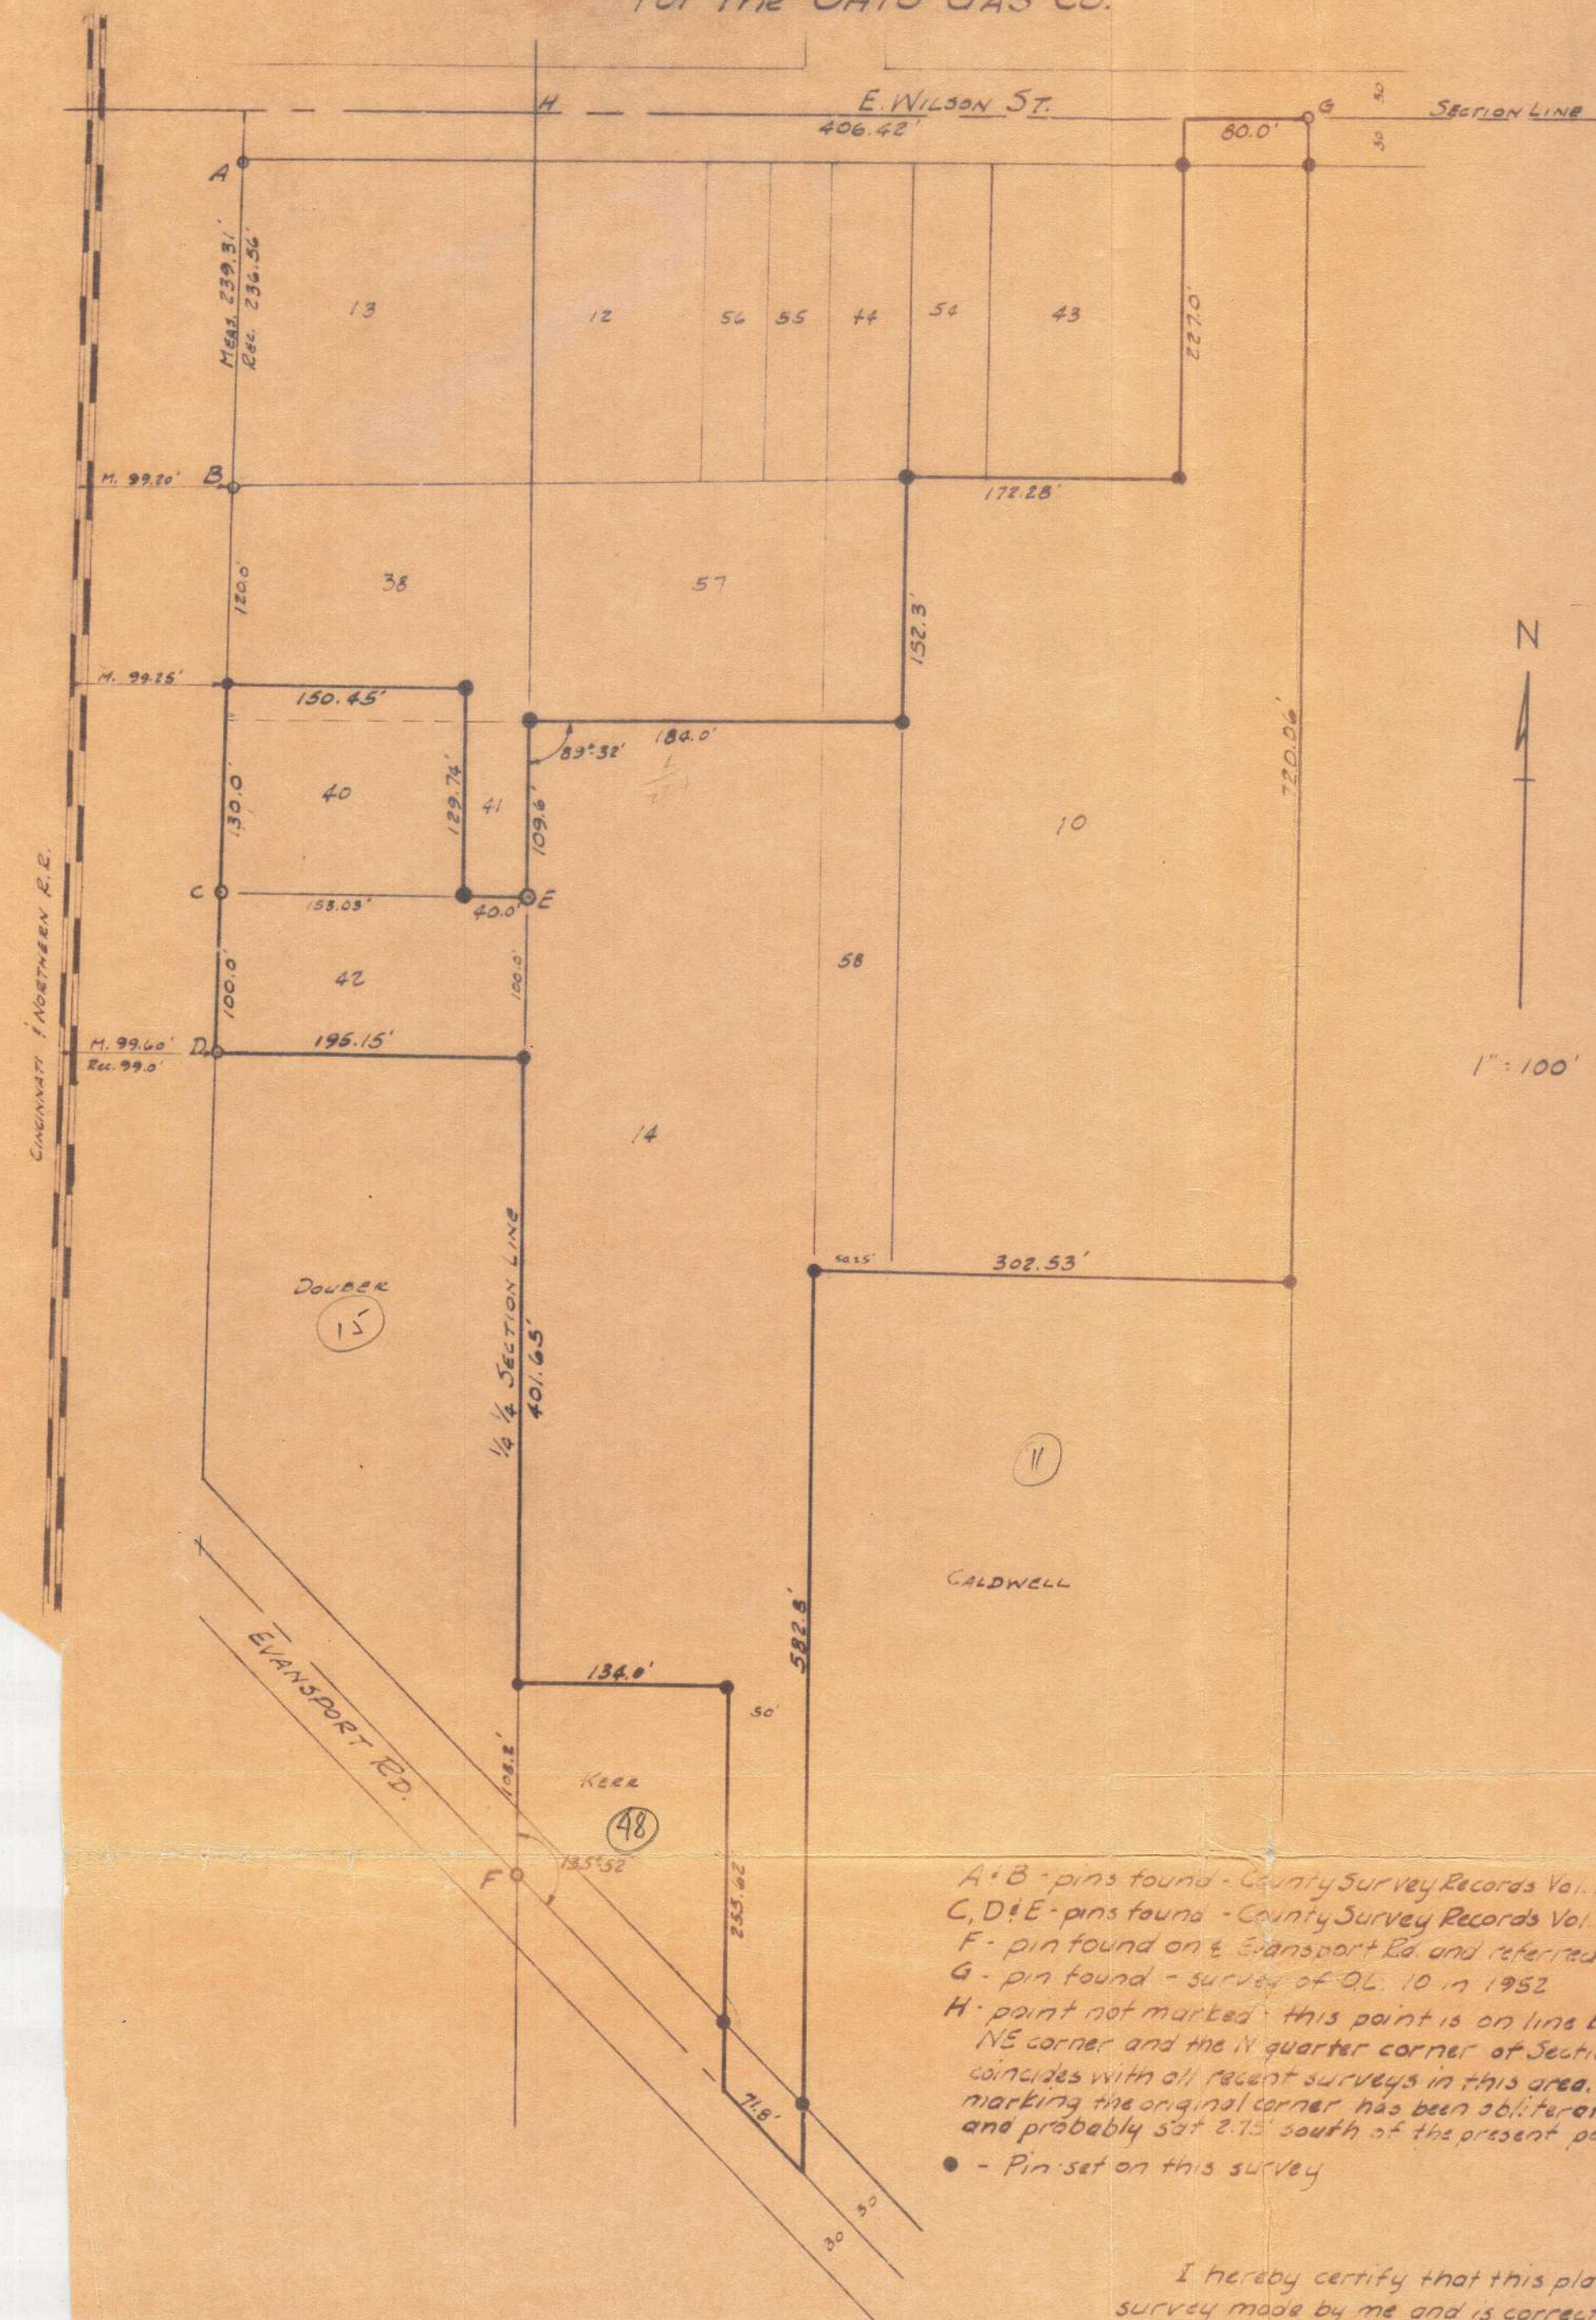

- A & B - pins found - County Survey Records Vol. 3 p. 132
- C, D & E - pins found - County Survey Records Vol. 3 p. 169
- F - pin found on E. Transport Rd and referred to in above surveys.
- G - pin found - survey of Q.L. 10 in 1952
- H - point not marked - this point is on line between the NE corner and the N quarter corner of Section 20, and coincides with all recent surveys in this area. The stone marking the original corner has been obliterated or destroyed and probably sat 2.13 south of the present point H.
- - Pin set on this survey

I hereby certify that this plat represents a survey made by me and is correct to the best of my knowledge and belief.

SEPT. 1956

Leonard Opdyke  
Reg. Surveyor 3887