


GROVER PETER'S ADD
TO THE CITY OF BRYAN, OHIO
SEC. 20 S.W. 1/4 T6N R3E, WILLIAMS CO.

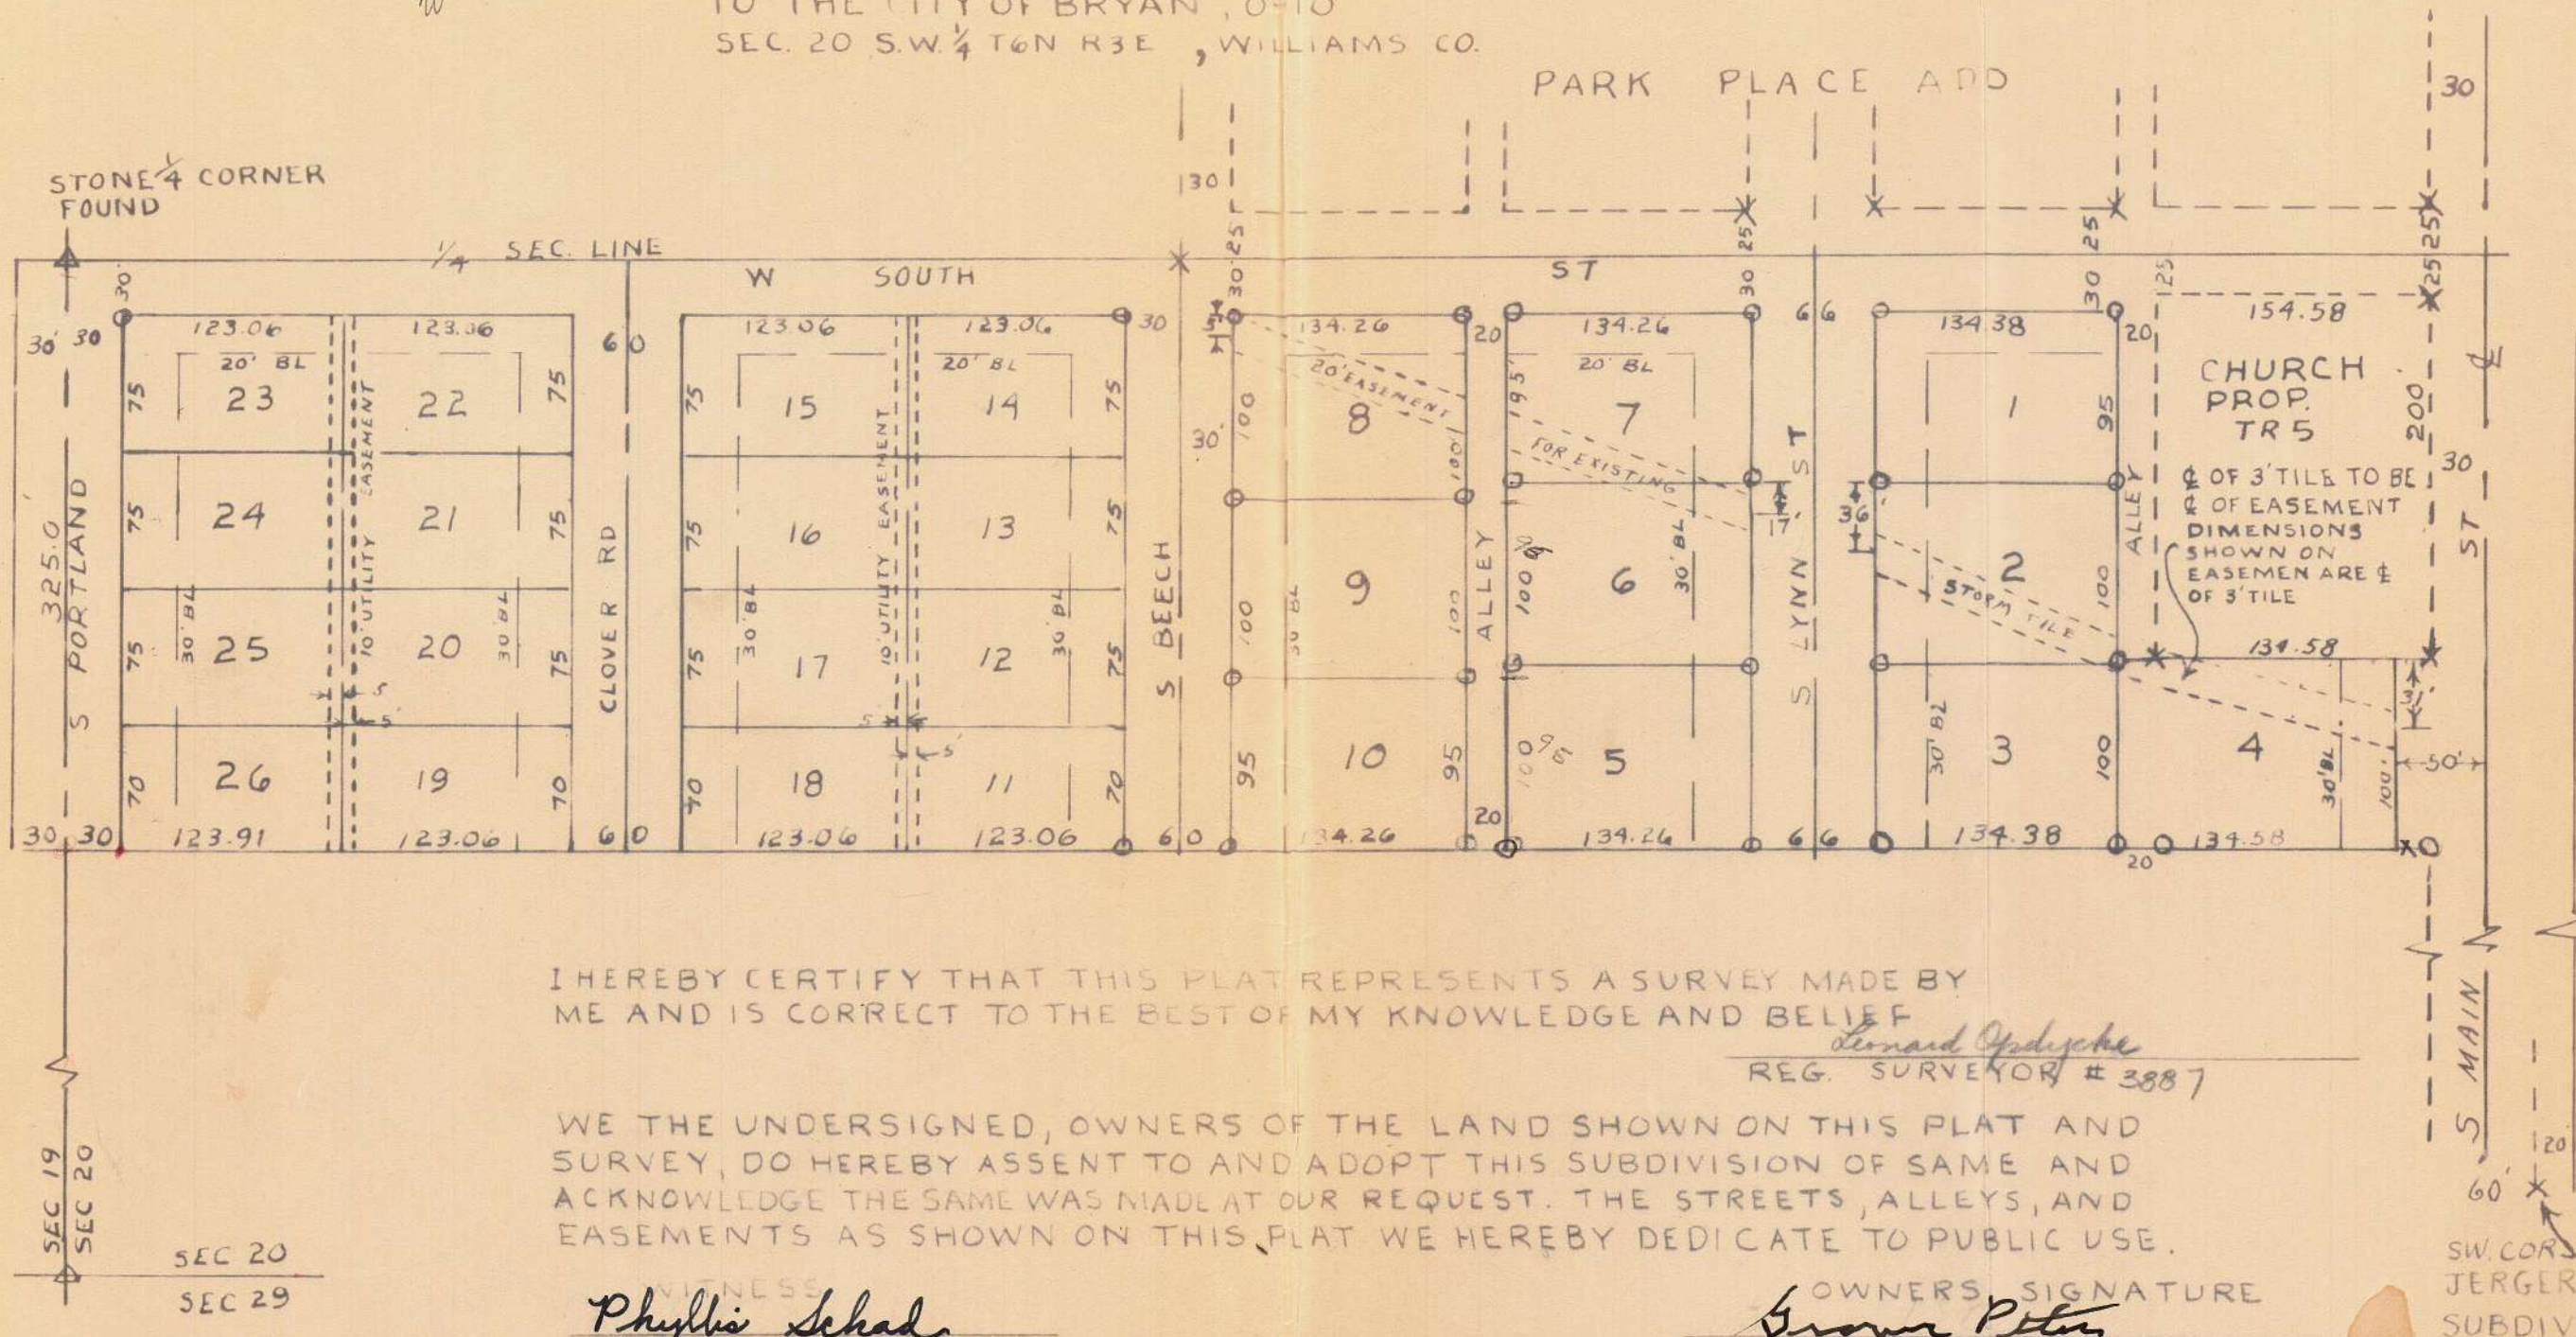

I HEREBY CERTIFY THAT THIS PLAT REPRESENTS A SURVEY MADE BY
ME AND IS CORRECT TO THE BEST OF MY KNOWLEDGE AND BELIEF

Leonard Opdycke
REG. SURVEYOR # 3887

WE THE UNDERSIGNED, OWNERS OF THE LAND SHOWN ON THIS PLAT AND
SURVEY, DO HEREBY ASSENT TO AND ADOPT THIS SUBDIVISION OF SAME AND
ACKNOWLEDGE THE SAME WAS MADE AT OUR REQUEST. THE STREETS, ALLEYS, AND
EASEMENTS AS SHOWN ON THIS PLAT WE HEREBY DEDICATE TO PUBLIC USE.

WITNESS
Phyllis Schad
J. Arter Weaver

OWNERS SIGNATURE
Grover Peter
Dora Peter

STATE OF OHIO, WILLIAMS CO. AS:

BE IT REMEMBERED, THAT ON THIS 4th DAY OF December A.D. 1956 BEFORE
ME, THE SUBSCRIBER, A NOTARY PUBLIC IN AND FOR SAID COUNTY, PERSONALLY
CAME THE ABOVE NAMED Grover Peter and Dora Peter

THE OWNERS OF THE REAL ESTATE DESCRIBED IN FOREGOING PLAT, AND ACKNOWLEDGE
SIGNING OF THE SAME TO BE THEIR VOLUNTARY ACT AND DEED, FOR USES AND PURPOSES
THEREIN MENTIONED

IN TESTIMONY WHEREOF, I HAVE HEREUNTO SUBSCRIBED MY NAME AND AFFIXED
MY OFFICIAL SEAL ON THE DAY AND YEAR LAST AFORESAID

J. Arter Weaver

NOTARY PUBLIC COM. EXPIRES October 2nd 1957

SEAL

THE FOREGOING PLAT IS HEREBY APPROVED BY THE PLANNING COMMISSION OF THE CITY OF
BRYAN, OHIO DATE December 17th 1956

Paul Smith
R. J. Christman

THE FOREGOING PLAT AND ANNEXATION OF SAID LAND TO THE CITY OF BRYAN, OHIO, WAS
APPROVED BY ORDINANCE NO. _____ PASSED BY THE COUNCIL OF THE CITY OF BRYAN
OHIO, ON _____ 19____

SCALE 1" = 100'
DATE 11/16/56

LEGEND
I.P. SET O
I.P. FOUND X
STONE FOUND Δ
BUILDING LINE ———
EASEMENT - - - - -