


PLAT & SURVEY

Survey made Nov. 20th & 29th 1958 for Herb Hoffman (Bryan Builders Market) of part of Outlot-5 of Garfields Addition and Outlots in the North East $\frac{1}{4}$ of Section 17 Town 6 North, Range 3 East, ~~Palaski Township~~, Williams County, Ohio, and located in the City of Bryan.

Scale 1" = 100'

104.12
66
38.12

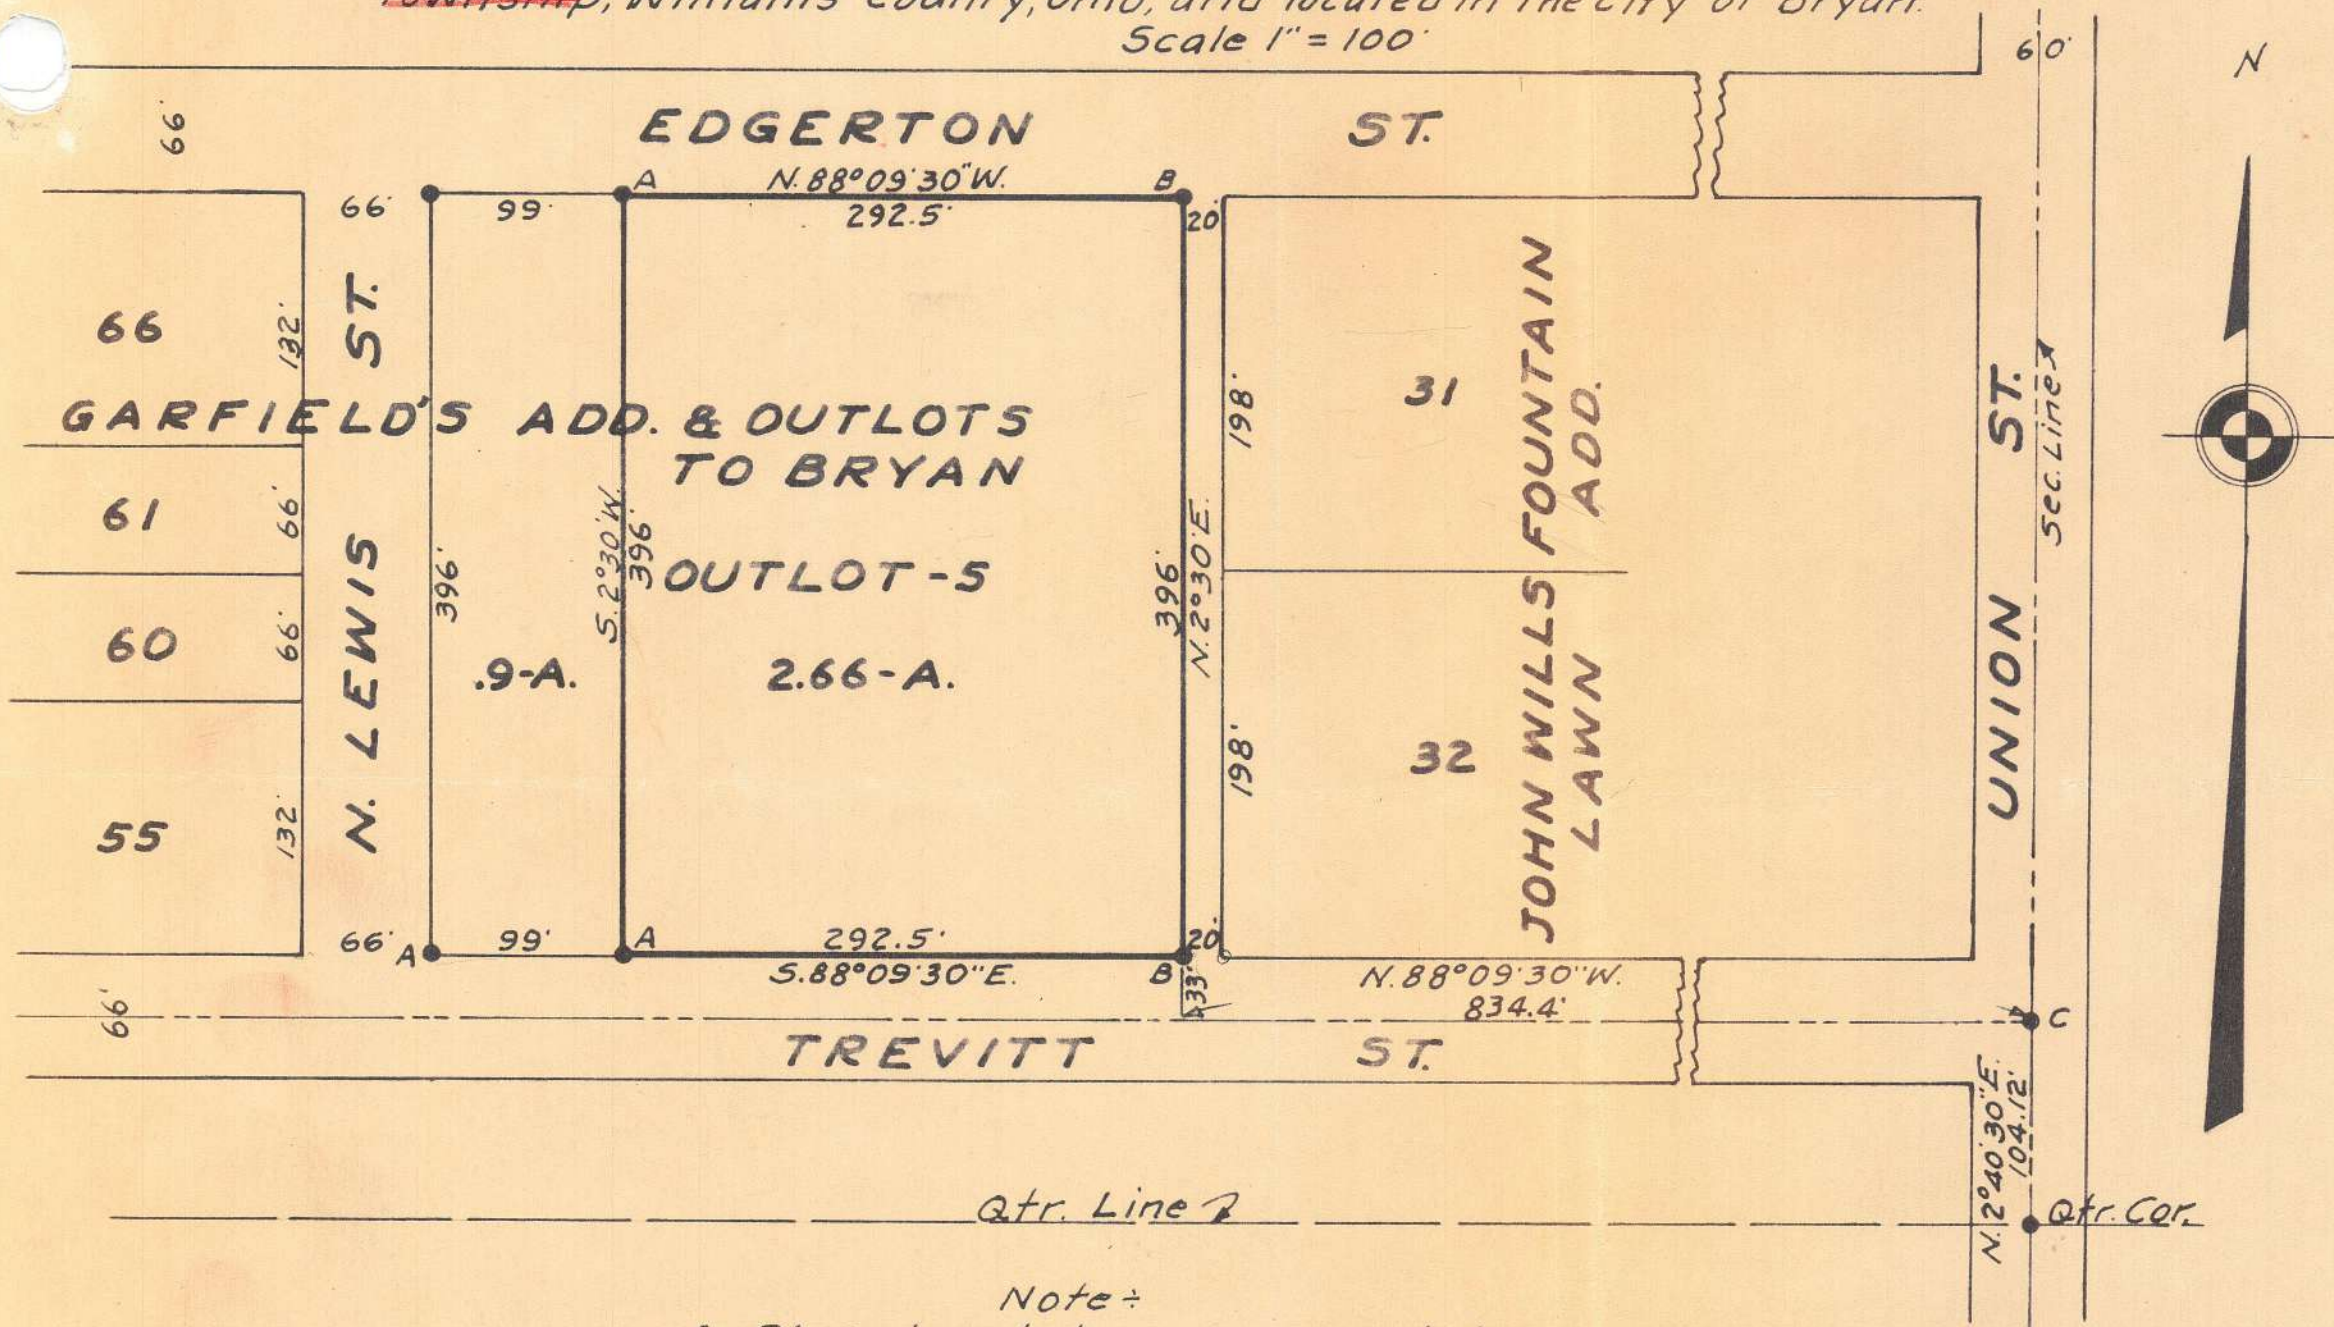

Qtr. Line 2

Note:

- A=Placed metal surveyors stake
- B=Found gas pipe from previous survey.
- C=Placed large track nail in section line

Recorded in Vol. 4-B Page 48 Record of surveys in the County Engineers Office Bryan, Ohio.

I hereby certify the above Plat and Survey to be correct to the best of my knowledge and belief.

M.E. Smith

Registered Surveyor
Serial No 1206

11-1958