


SURVEY & PLAT

BRYAN CHAMBER OF COMMERCE
Survey made Feb. 15th 1960, for ~~Julia Rogers~~ et al. of lots N^o 25-26 and Out Lot N^o 1 of Garfields Addition, and lots N^o 35 & 36 of Bostaters Addition, in the City of Bryan, Williams County, Ohio.

Scale 1"=120'

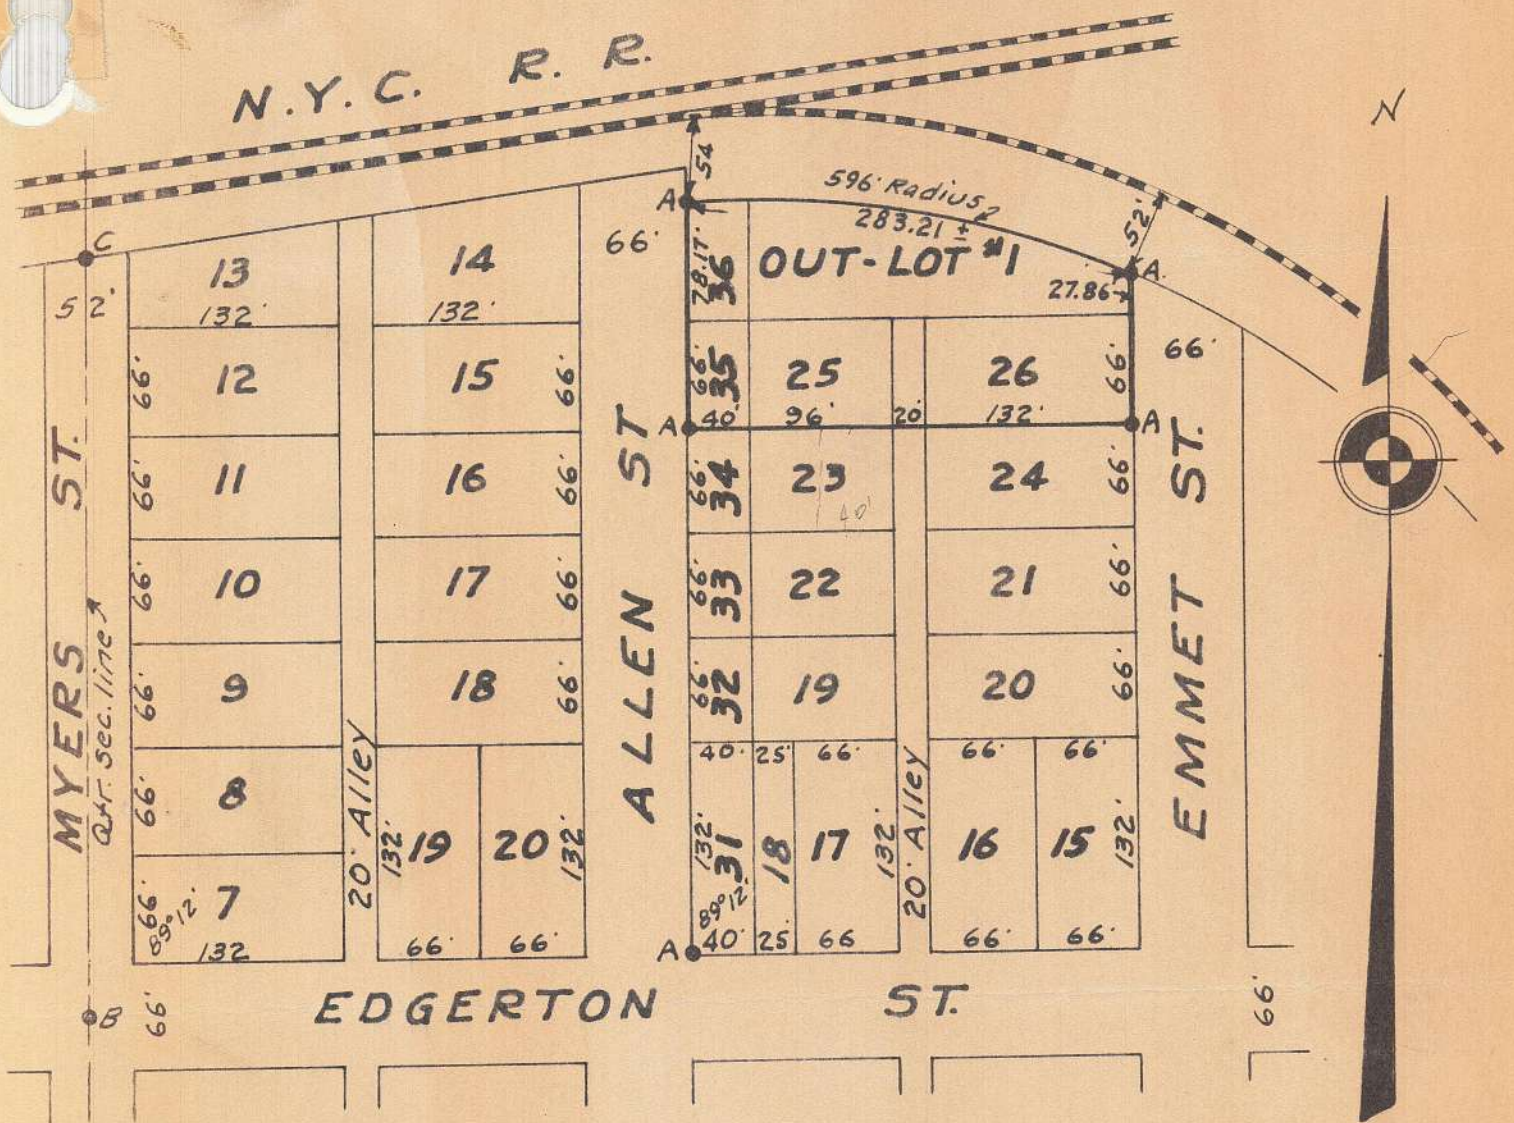

Note -

- A = Placed metal surveyors stake
- B = Iron pin on qtr. line and intersection of streets.
- C = Found iron rod with square top 8" below surface.

Recorded in Vol. 4-B Page 51 Record of surveys in the County Engineer's Office, Bryan, Ohio.

I hereby certify the above Survey and Plat to be correct to the best of my knowledge.

M.E. Smith

2-1960

51

4B-51