


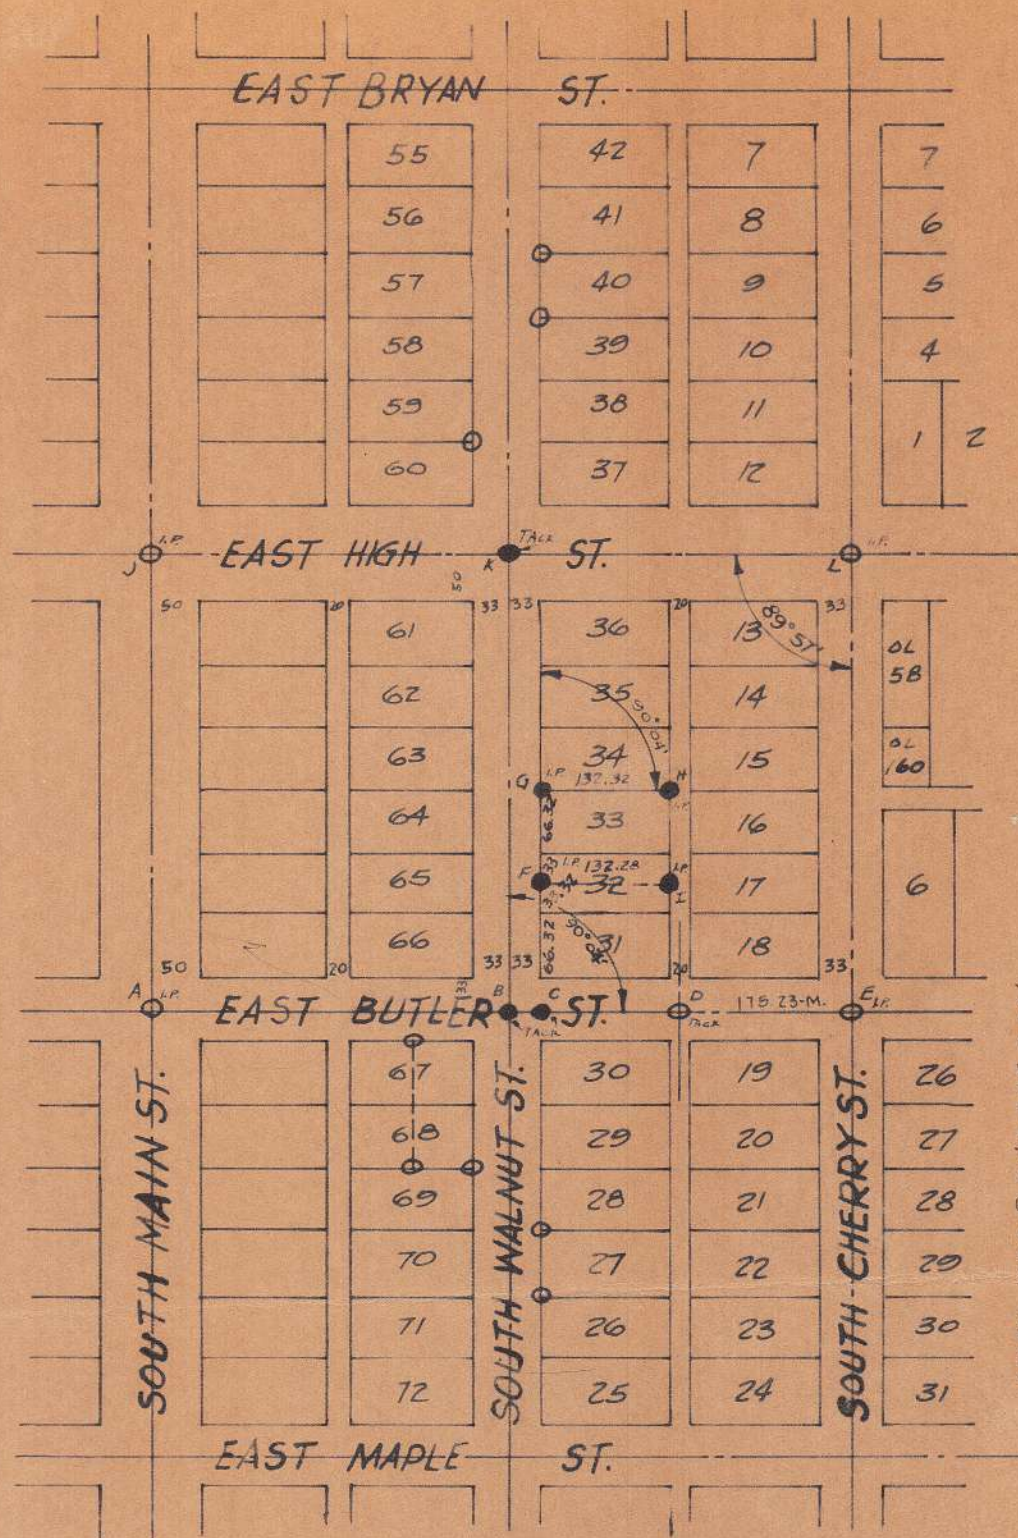

SURVEY FOR **BRYAN TIMES PUBLISHING COMPANY**

OF LOT 33 & NORTH 33FT. OF LOT 32 IN ORIGINAL PLAT
 OF CITY OF BRYAN, OHIO.

- O = FOUND I.P. SPIKE, NAIL, ETC.
- = SET I.P. SPIKE, NAIL, ETC.

AE = 717.96, MEASURED BY EMERSON WERTZ (717.00 RECORDED DIST.)
 BE = 350.47 MEAS. PRORATED OVERRUN BETWEEN MAIN & CHERRY STS.
 = 350.00 RECORDED DIST.
 JL = 718.74, MEASURED, THIS SURVEY. (717.00 RECORDED DIST.)
 JK = 367.89 } PRO-RATED OVERRUN BETWEEN MAIN & CHERRY STS.
 KL = 350.85 }
 BK = 480.92 MEASURED, THIS SURVEY. (479.00 RECORDED DIST.)

DISTANCES MEASURED PARALLEL TO & WALNUT STREET, BETWEEN BUTLER
 & HIGH STS. HAVE BEEN PRO-RATED DUE TO OVERRUN IN DISTANCE.

I HEREBY CERTIFY THAT THIS PLAT REPRESENTS A SURVEY MADE BY
 ME AND IS TRUE & CORRECT TO THE BEST OF MY KNOWLEDGE AND
 BELIEF

Leonard Opdycke
LEONARD OPDYCKE
 REGISTERED SURVEYOR, NO. 3887
 AUGUST, 1960