


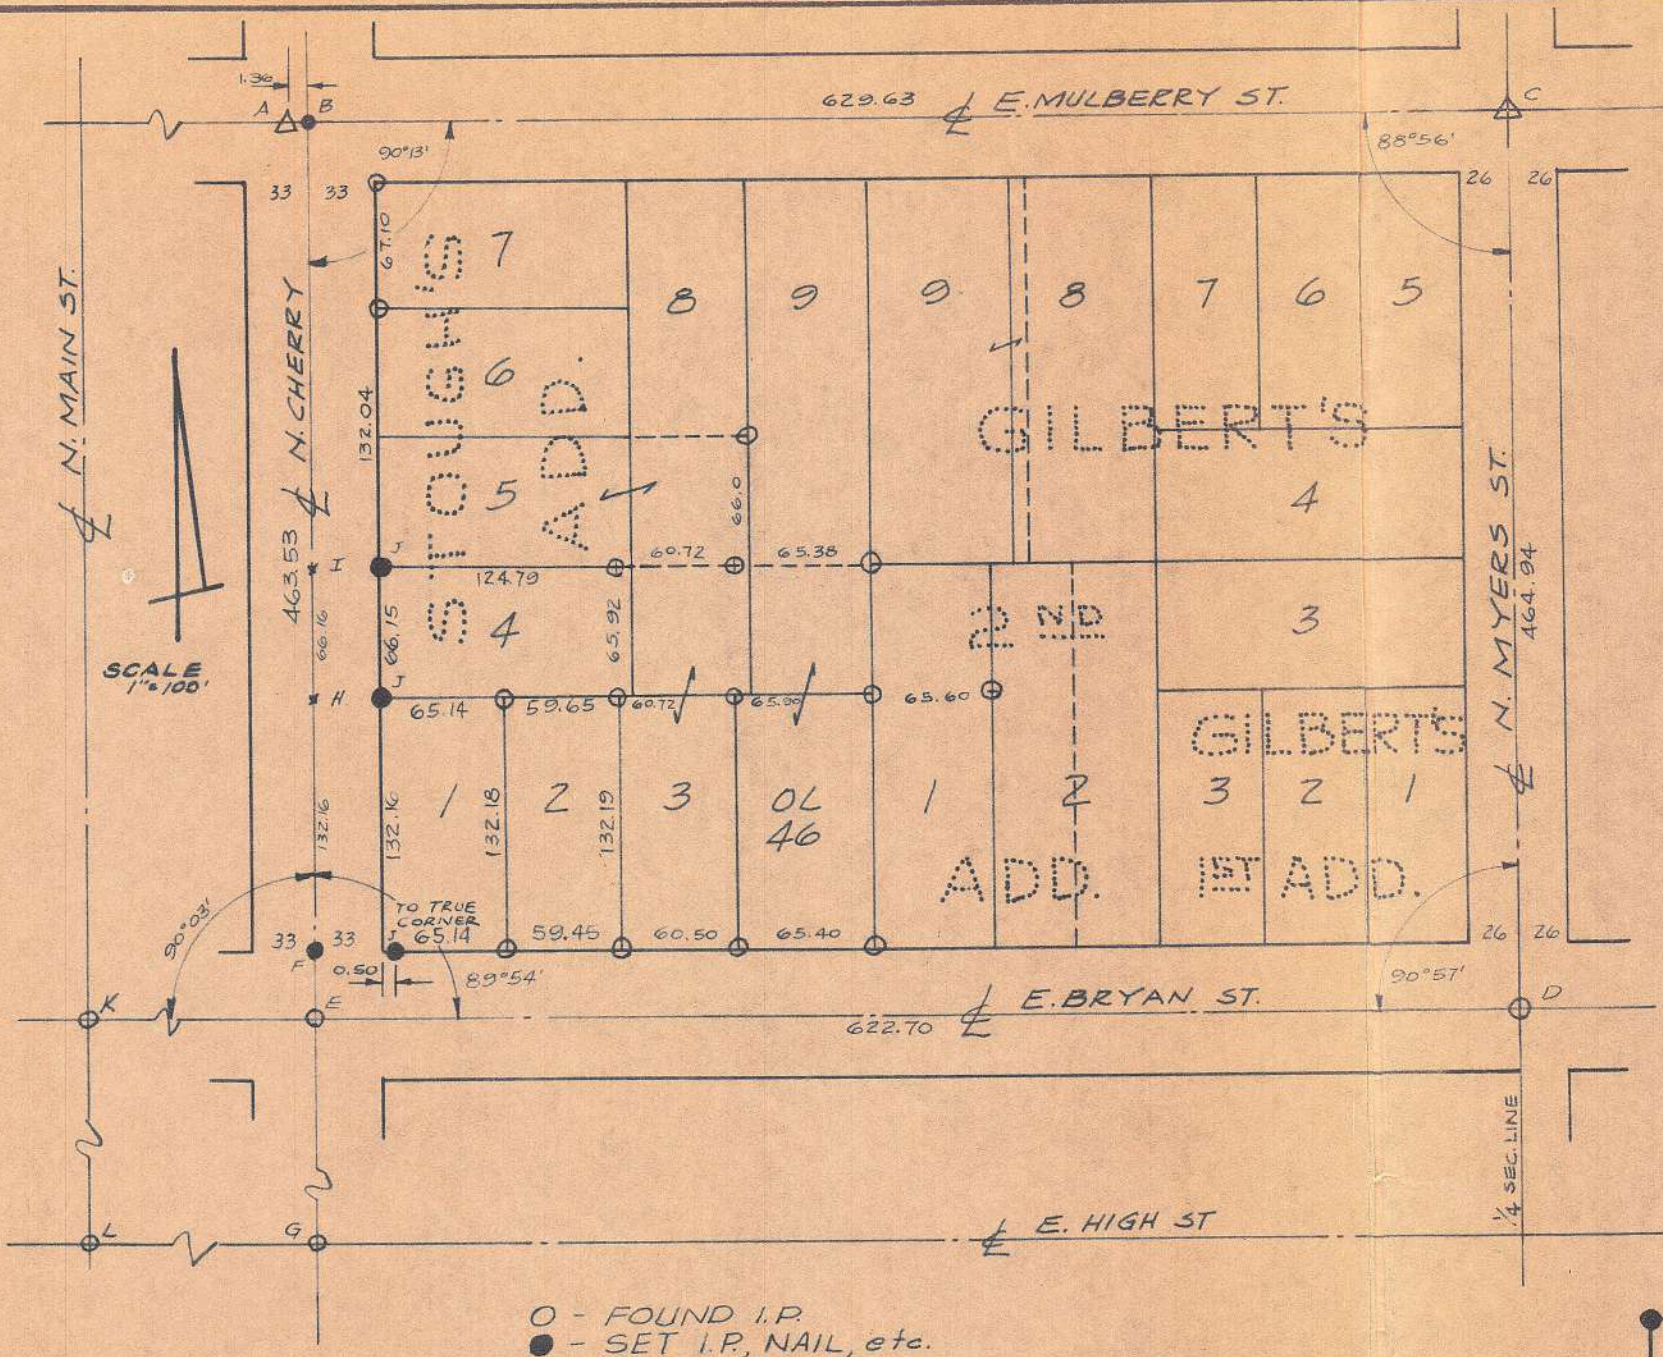

SURVEY FOR
FIRST EVANGELICAL LUTHERAN CHURCH
 BRYAN, OHIO
 LOTS 1, 2, & 4, STOUGH'S ADD.

I HEREBY CERTIFY THAT THIS PLAT REPRESENTS A SURVEY MADE BY ME, AND IS TRUE AND CORRECT TO THE BEST OF MY KNOWLEDGE AND BELIEF

Leonard Ordyske
 LEONARD ORDYSKE
 REGISTERED SURVEYOR
 NO. 3887.
 NOVEMBER, 1960

A, C = FOUND MONUMENT
 D, E = FOUND I.P. ON ST. INTERSECTIONS
 G, K, L = " " " " " "
 B, F = SET NAIL ON CHERRY ST.
 H, I = CHISELED CROSS IN PAVEMENT
 J = I.P. SET ON LOT CORNERS

I.P. @ SW COR LOT 1 IS SET 0.50' E OF TRUE COR.
 NAIL @ B WAS SET BY PRODUCING LINE G-E AND LINING IN BETWEEN A-C

ALL DIMENSIONS SHOWN ARE MEASURED DIMENSIONS

