


SURVEY FOR
ROBERT SIMMONS
 OF LOT 48 IN PARK PLACE ADDITION TO
 THE CITY OF BRYAN, OHIO

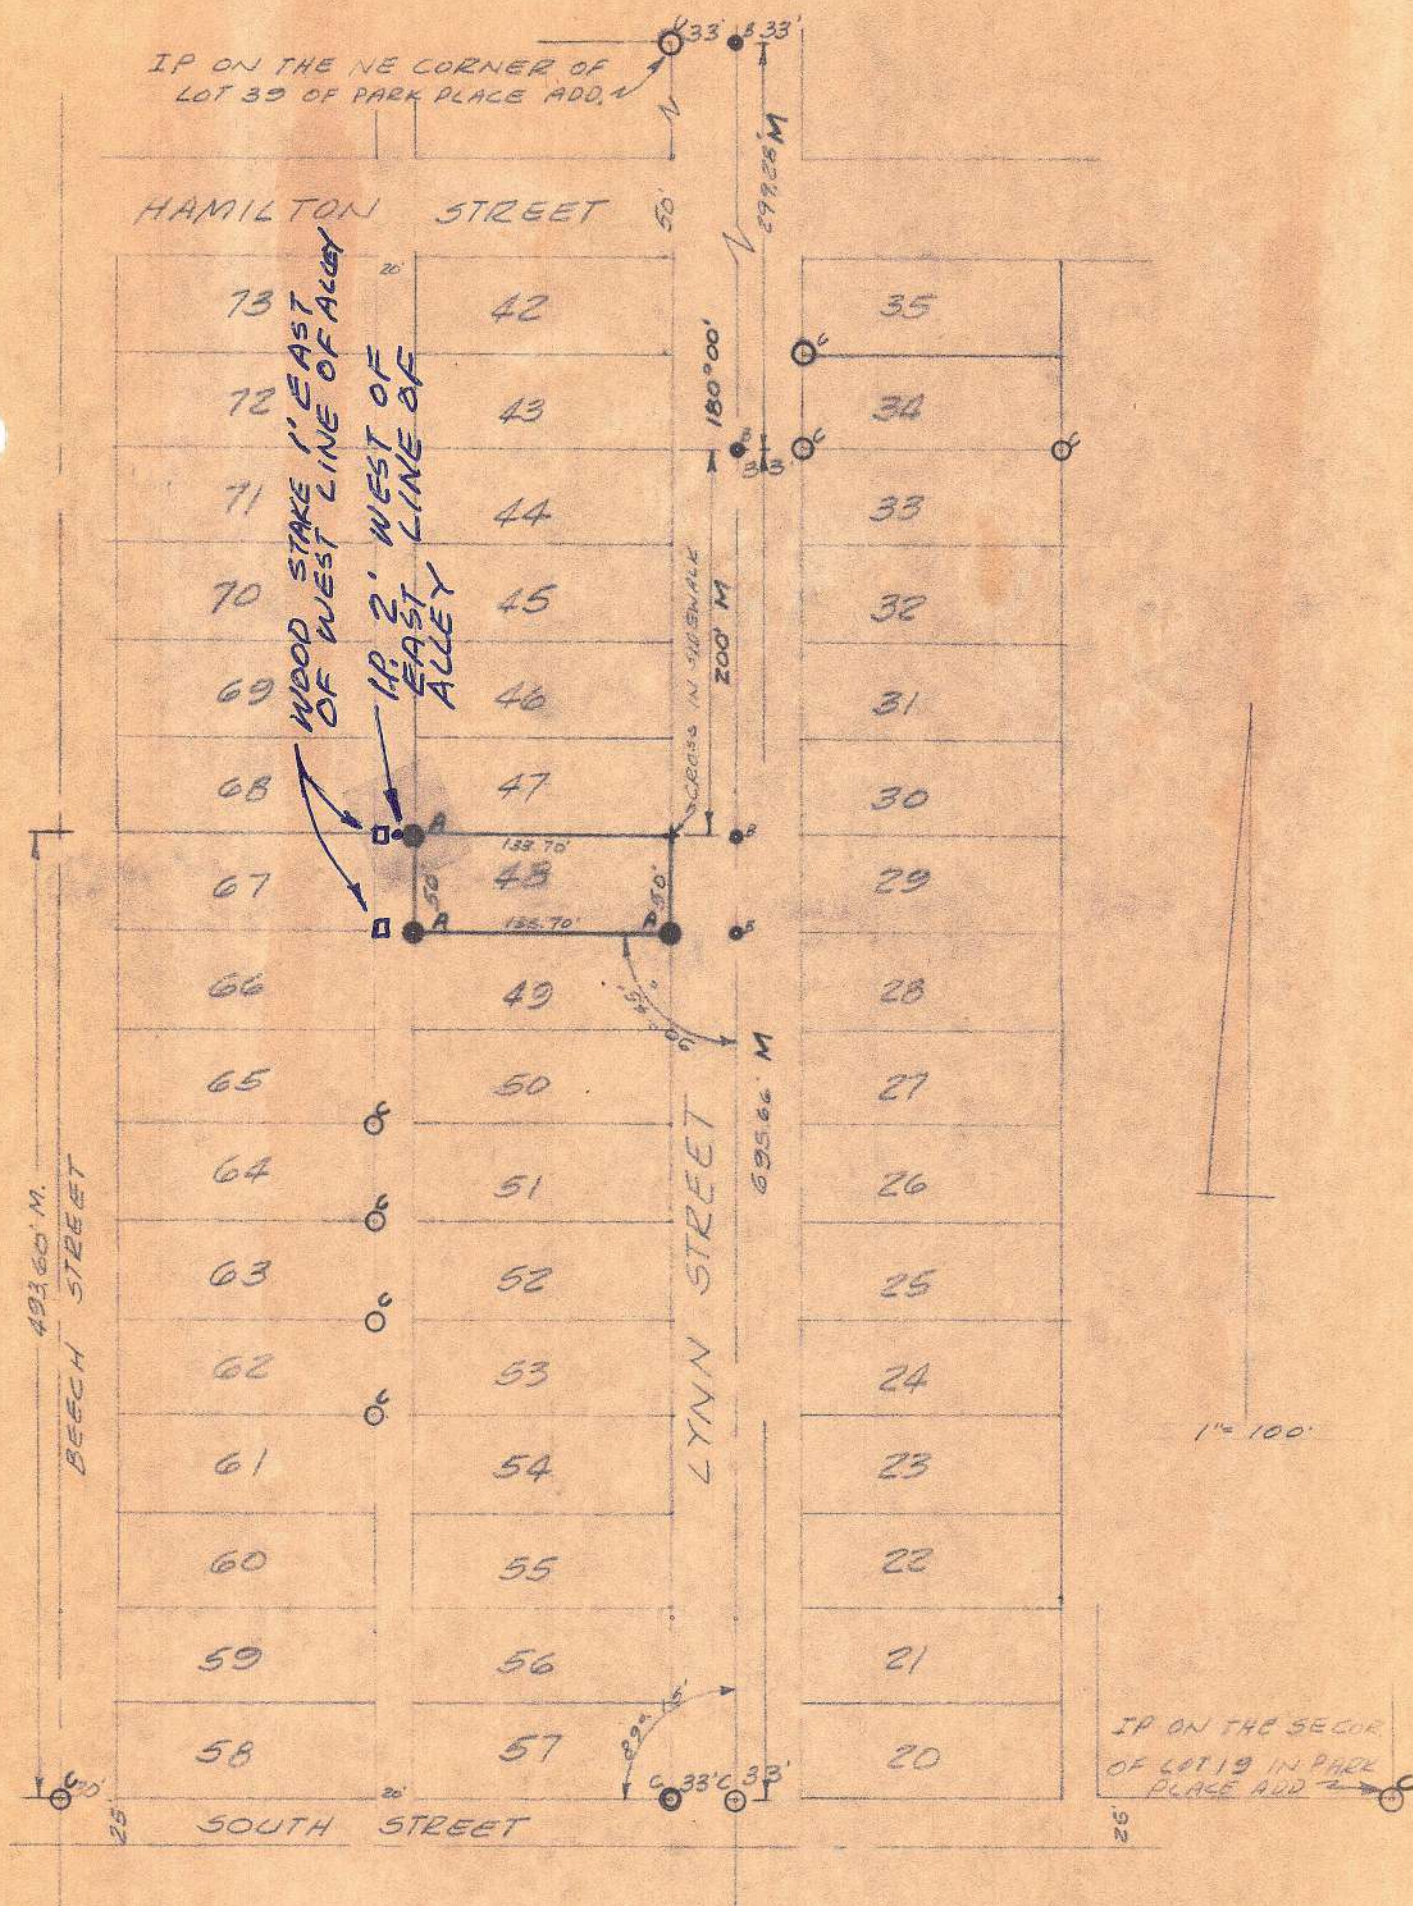

- A- SET IRON PINS
- B- PK. NAILS SET ON Center Line
- C- I.P. FOUND AND USED

REFERENCE SURVEY, VOL. 3, P. 250 BY L. J. WALKER 1944

I CERTIFY THAT THIS PLAT REPRESENTS A SURVEY MADE BY
 ME AND IS TRUE AND CORRECT TO THE BEST OF MY KNOWLEDGE
 AND BELIEF.

Leonard Opdycke

LEONARD OPDYCKE
 REG. SURVEYOR #3887
 MAY 29, 1961

RECORDED IN RECORD OF SURVEYS, VOL 4-B, P. 62, OFFICE OF WMS. CO. ENGR