


PLAT OF SURVEY OF
WEST HALF OF LOT 18, TREVITT'S 3RD.
ADDITION TO THE CITY OF BRYAN, OHIO
FOR CLYDE R. SHULL

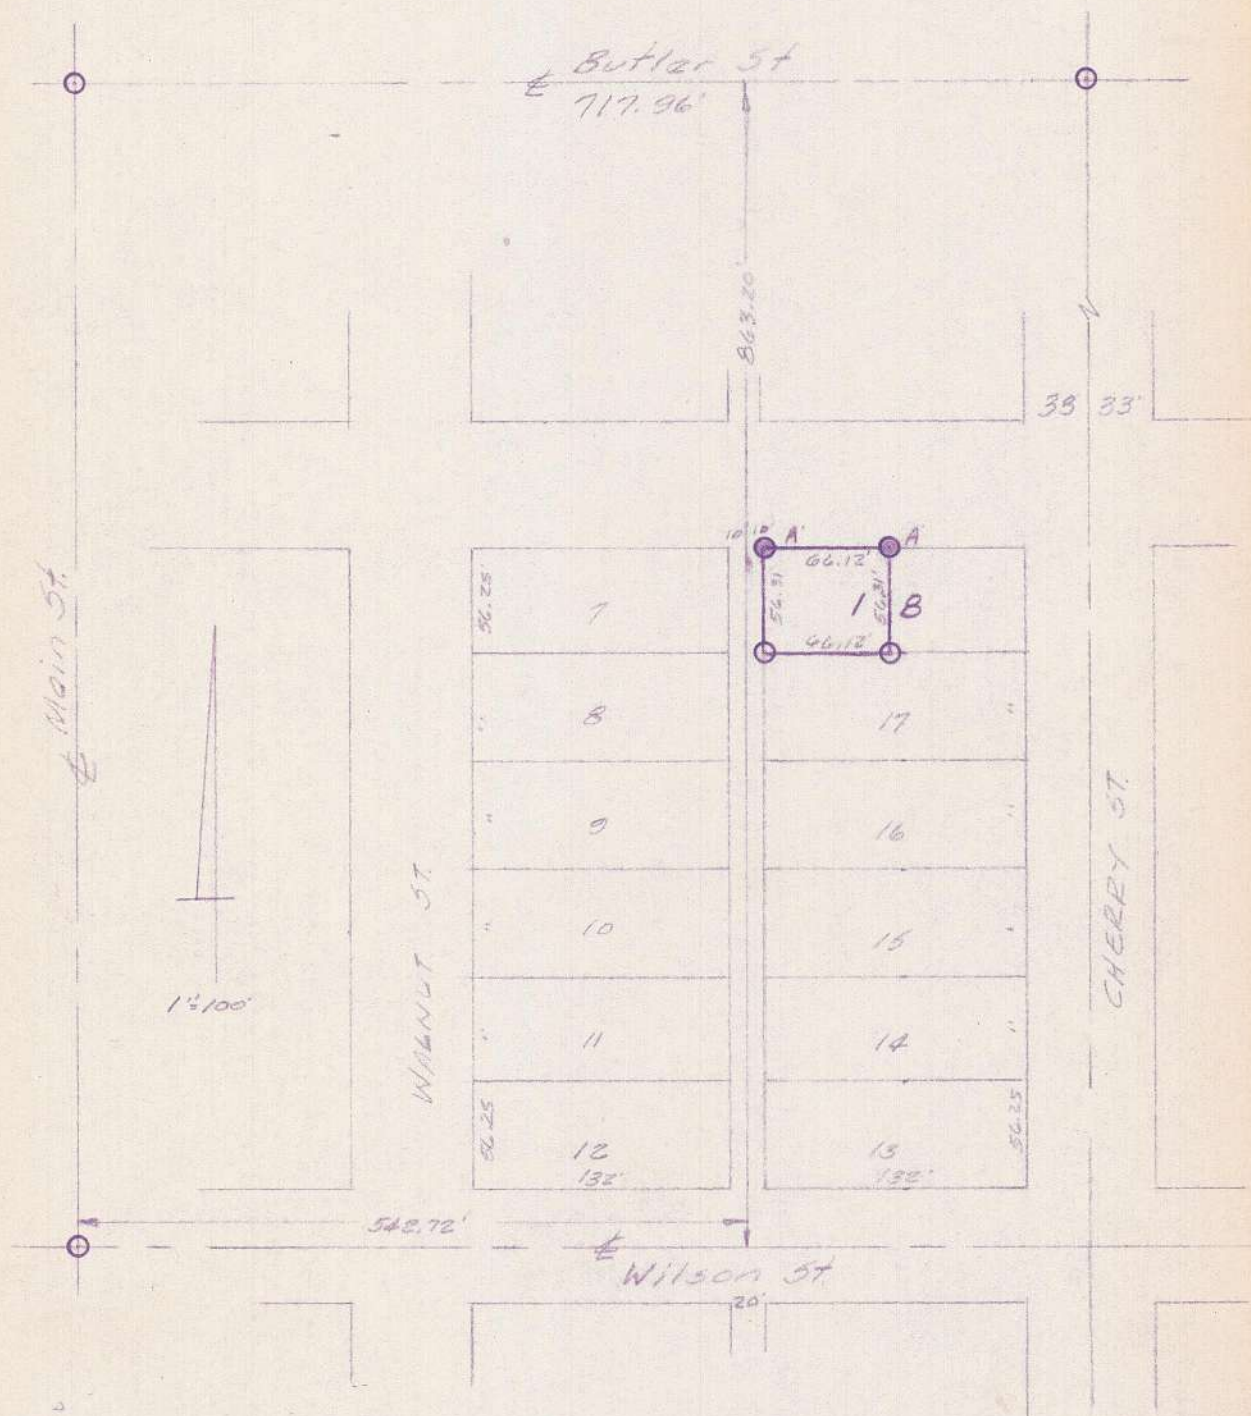

I HEREBY CERTIFY THAT THIS PLAT REPRESENTS
A RESURVEY OF A LOT THAT WAS SURVEYED BY
WERTZ, RECORDED IN VOL. 3, PAGE 214 AND IS TRUE
AND CORRECT TO THE BEST OF MY KNOWLEDGE
AND BELIEF.

APRIL, 1962

Leonard Opdycke
REG. SURVEYOR #3887

RECORDER VOL. 48, PAGE 66 RECORD OF SURVEYS IN
OFFICE OF COUNTY ENGINEER

- IRON PINS SET "A"
- IRON PINS FOUND BY WERTZ