


SURVEY FOR
C. P. STARK
 C. OF BELLAIRE AVE. IN STARKS
 MEADOWBROOK ADD. TO THE CITY OF BRYAN
 WILLIAMS CO. OHIO

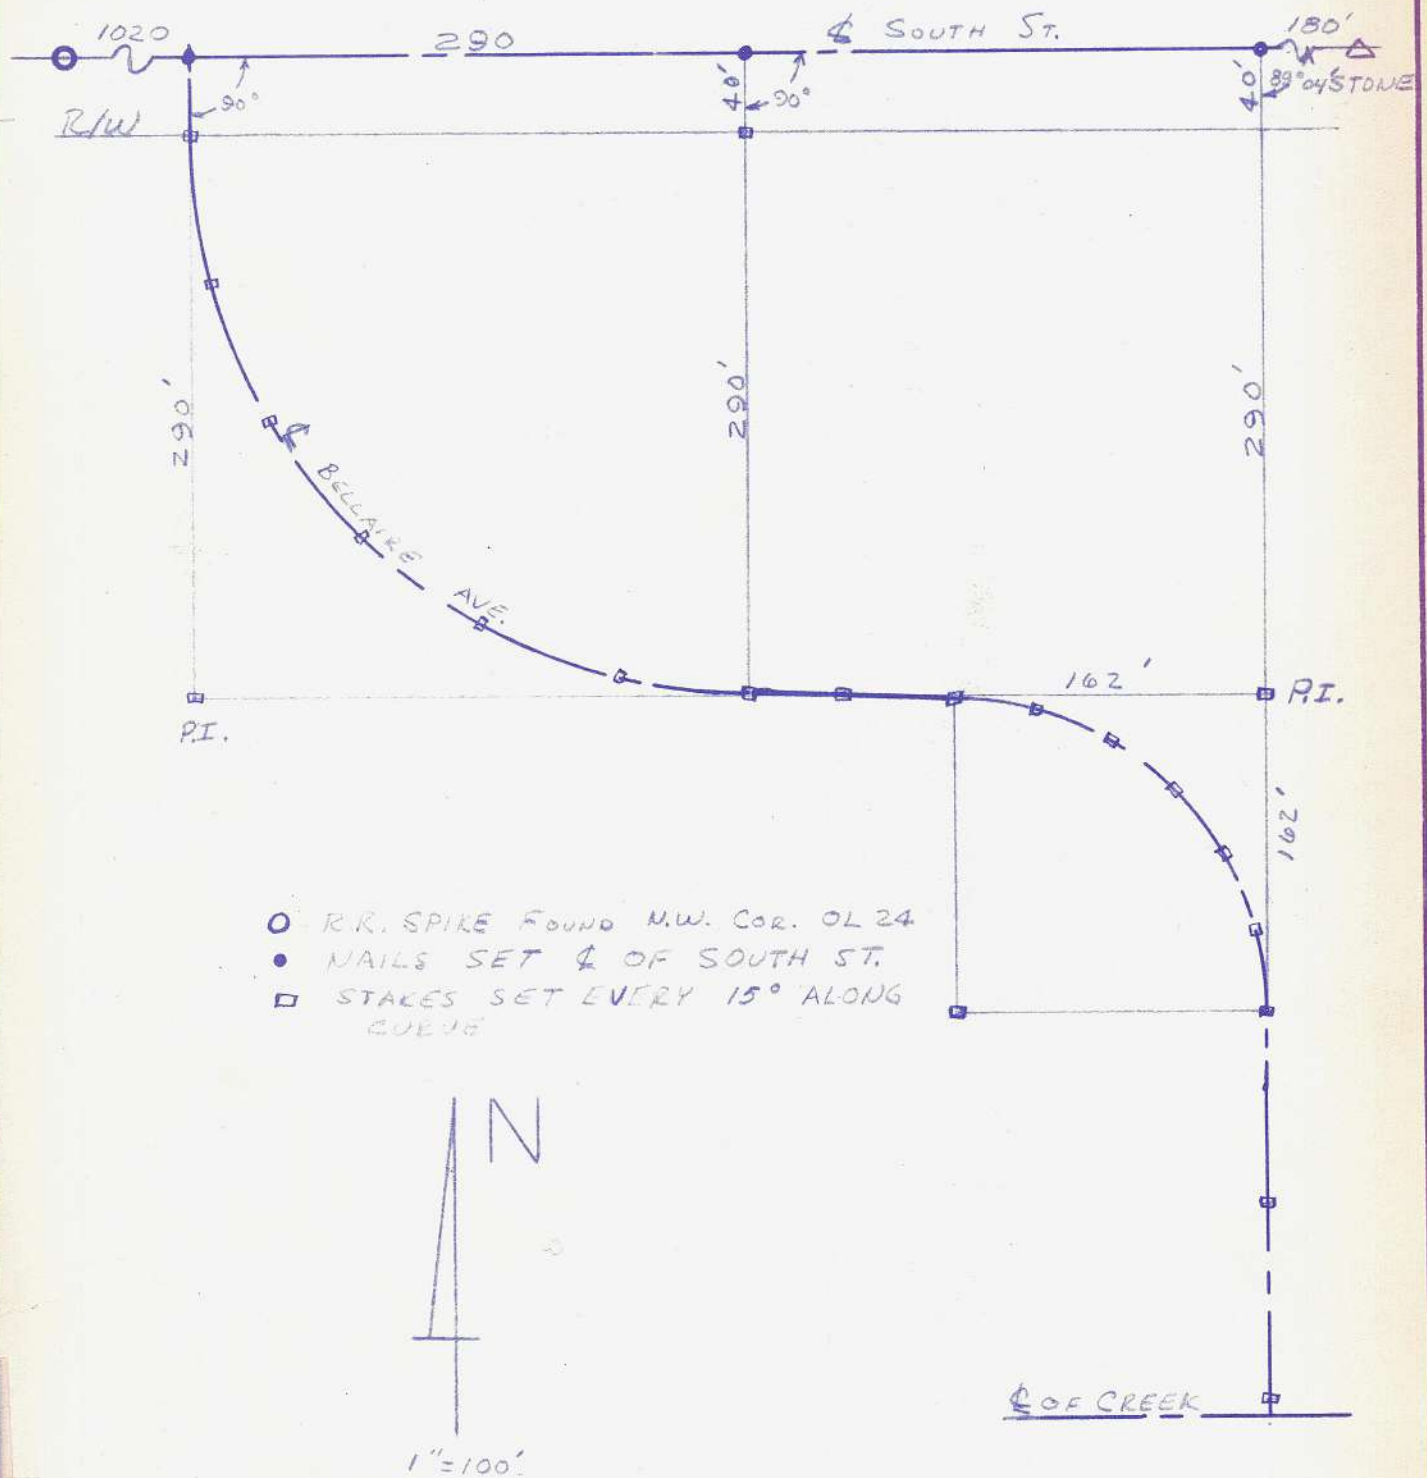

- R.R. SPIKE FOUND M.W. COR. OL 24
- NAILS SET C. OF SOUTH ST.
- STAKES SET EVERY 15° ALONG CURVE

I HEREBY CERTIFY THAT THIS PLAT REPRESENTS
 A SURVEY MADE BY ME, AND IS TRUE AND
 CORRECT TO THE BEST OF MY KNOWLEDGE
 AND BELIEF.

AUGUST 2, 1962

Leonard Opdyke
 REG. SURVEYOR # 3887

RECORDED - VOL 4-B, PAGE 71, OFFICE OF WILLIAMS
 COUNTY ENGINEER