


SURVEY FOR
PET MILK CO.
ON O.L. 151 IN SE. QUARTER SEC. 17
IN THE CITY OF BRYAN, OHIO

Note:

The north and south lines of this OL. were established by measuring the recorded distance from the $\frac{1}{4}$ $\frac{1}{4}$ line. The pins on Six Addition are set on the recorded distance. The south line of Six Addition was accepted and the over run was given to the OL. 151.

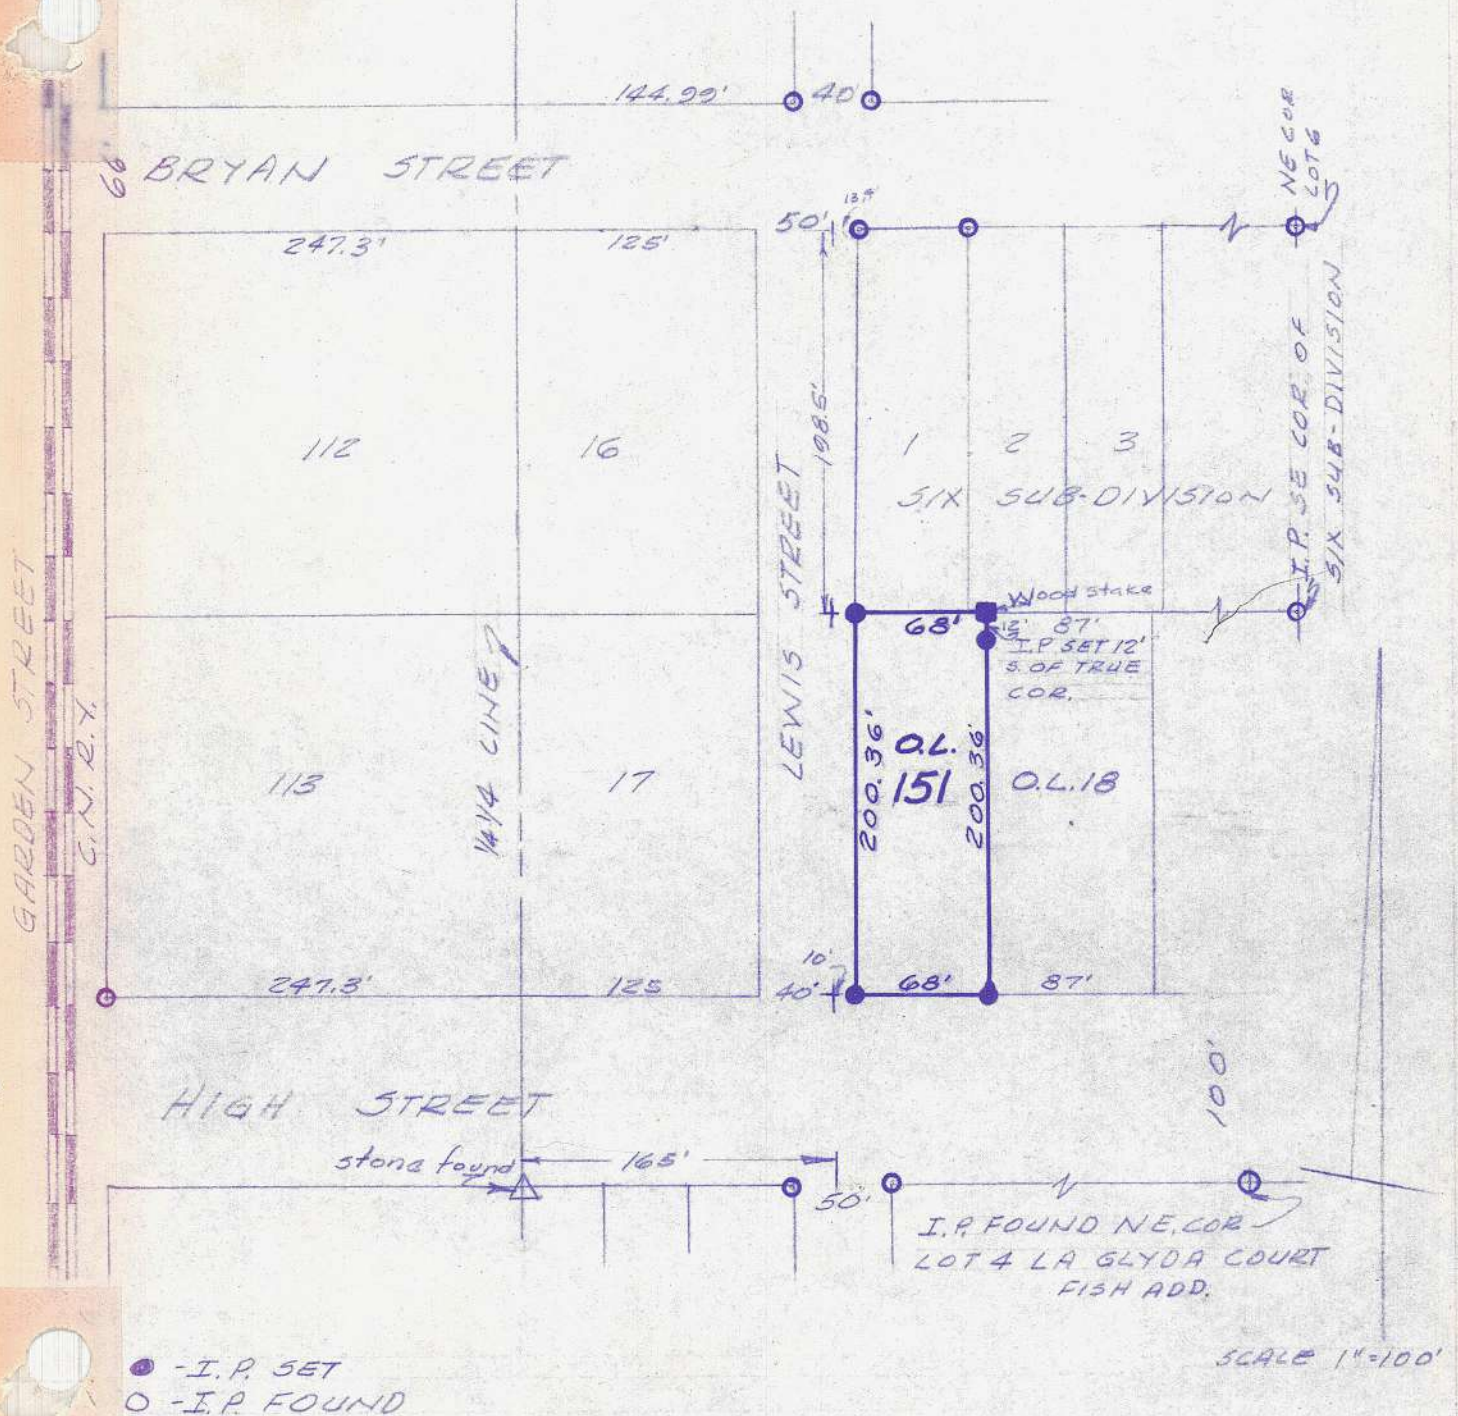

I HEREBY CERTIFY THAT THIS PLAT REPRESENTS A SURVEY MADE BY ME AND IS CORRECT TO THE BEST OF MY KNOWLEDGE AND BELIEF.

JUNE 1963

Leonard Opatyke
REG. SURVEYOR #3887

RECORDED IN RECORD OF SURVEYS BOOK 4B, PAGE 84
OFFICE OF COUNTY ENGINEER.