


SURVEY FOR
 GEORGE H. HESTER
 ON LAND SITUATED IN NW 1/4 SECTION
 17, T6N, R3E IN CITY OF BRYAN, OHIO

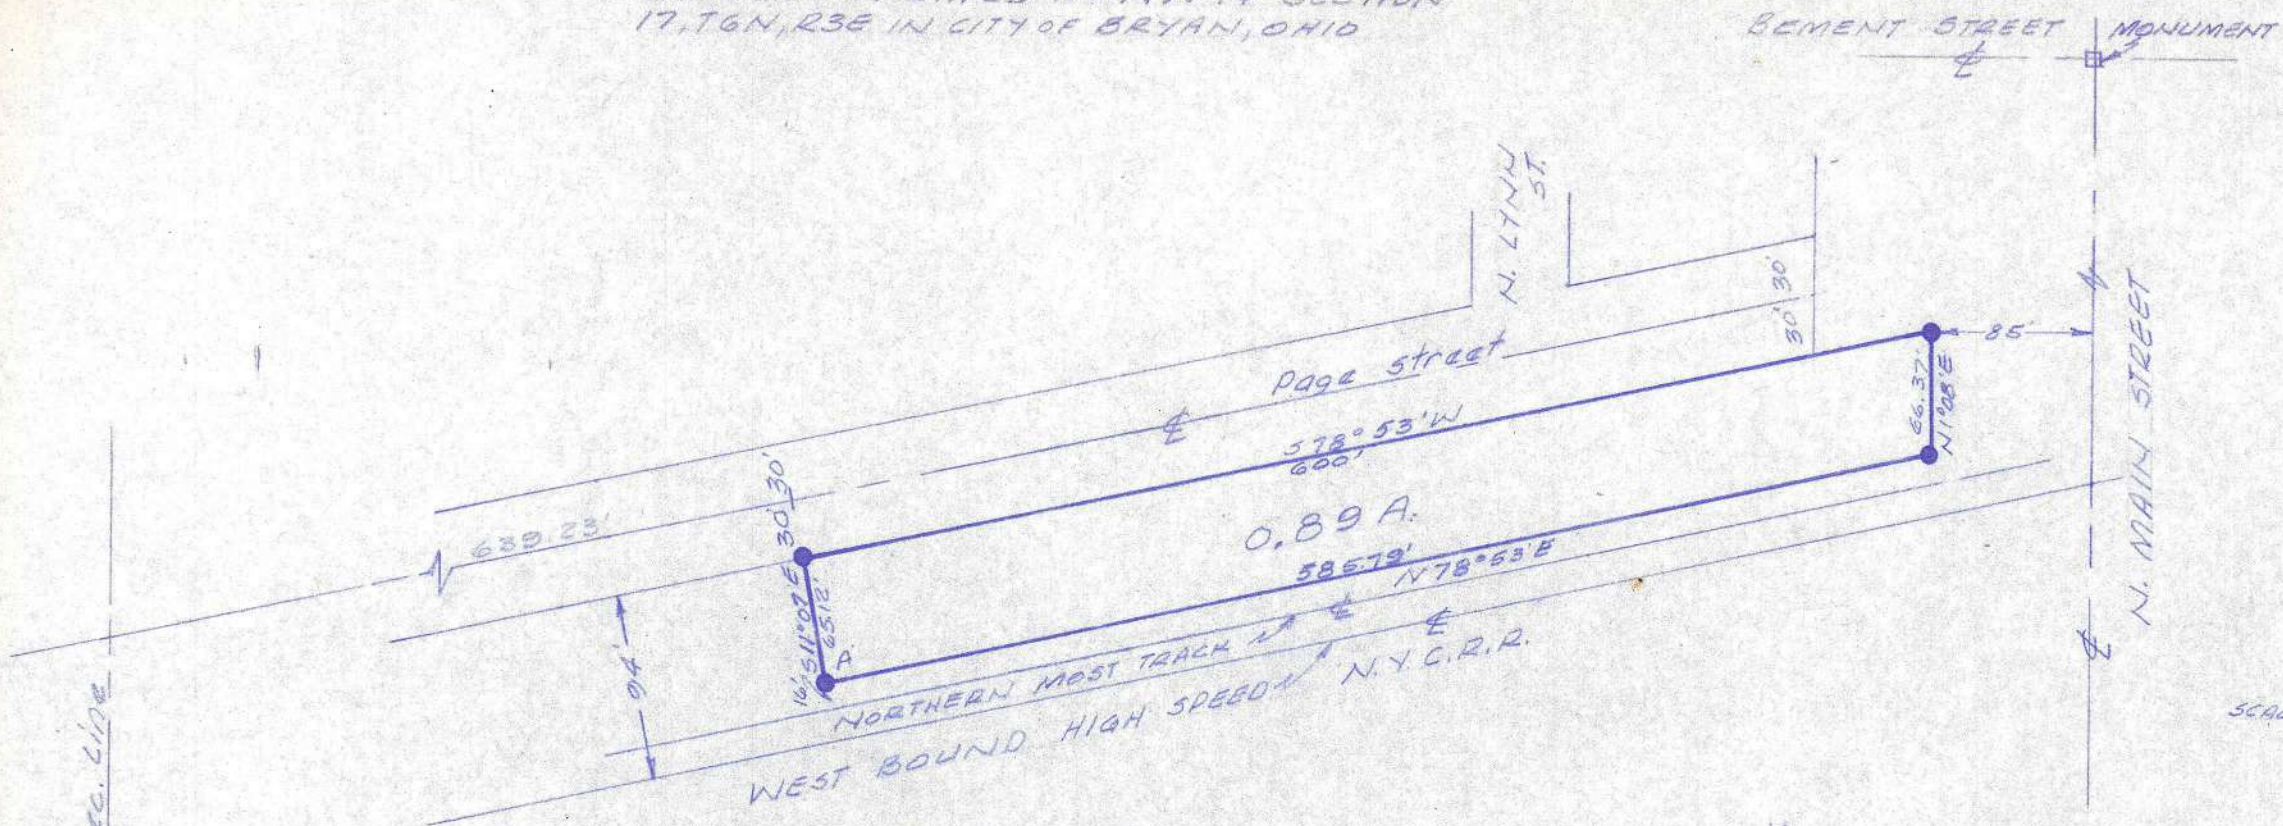

SCALE 1" = 100'

- - IRON PINS SET
- - IRON PINS FOUND
- A - SET R.R. SPIKE ON TRUE CORNER
- ALSO SET IRON PIN 2' N. OF R.R. SPIKE

I HEREBY CERTIFY THAT THIS PLAT REPRESENTS A
 SURVEY MADE BY ME AND IS CORRECT TO THE BEST
 OF MY KNOWLEDGE AND BELIEF.

SEPT. 1963

Leonard Opatzke
 REG. SURVEYOR #3687



RECORDED IN RECORD OF SURVEYS VOL. 4B, PAGE 89
 OFFICE OF COUNTY ENGINEER.