


SURVEY FOR ROGER SHOOK

ON LOTS 15, 16, 17, 19, 20, 21 THE EAST 40' OF 22 AND LOT 24
OF GARFIELD'S ADD. IN CITY OF BRYAN, OHIO

N.Y.C.R.R.

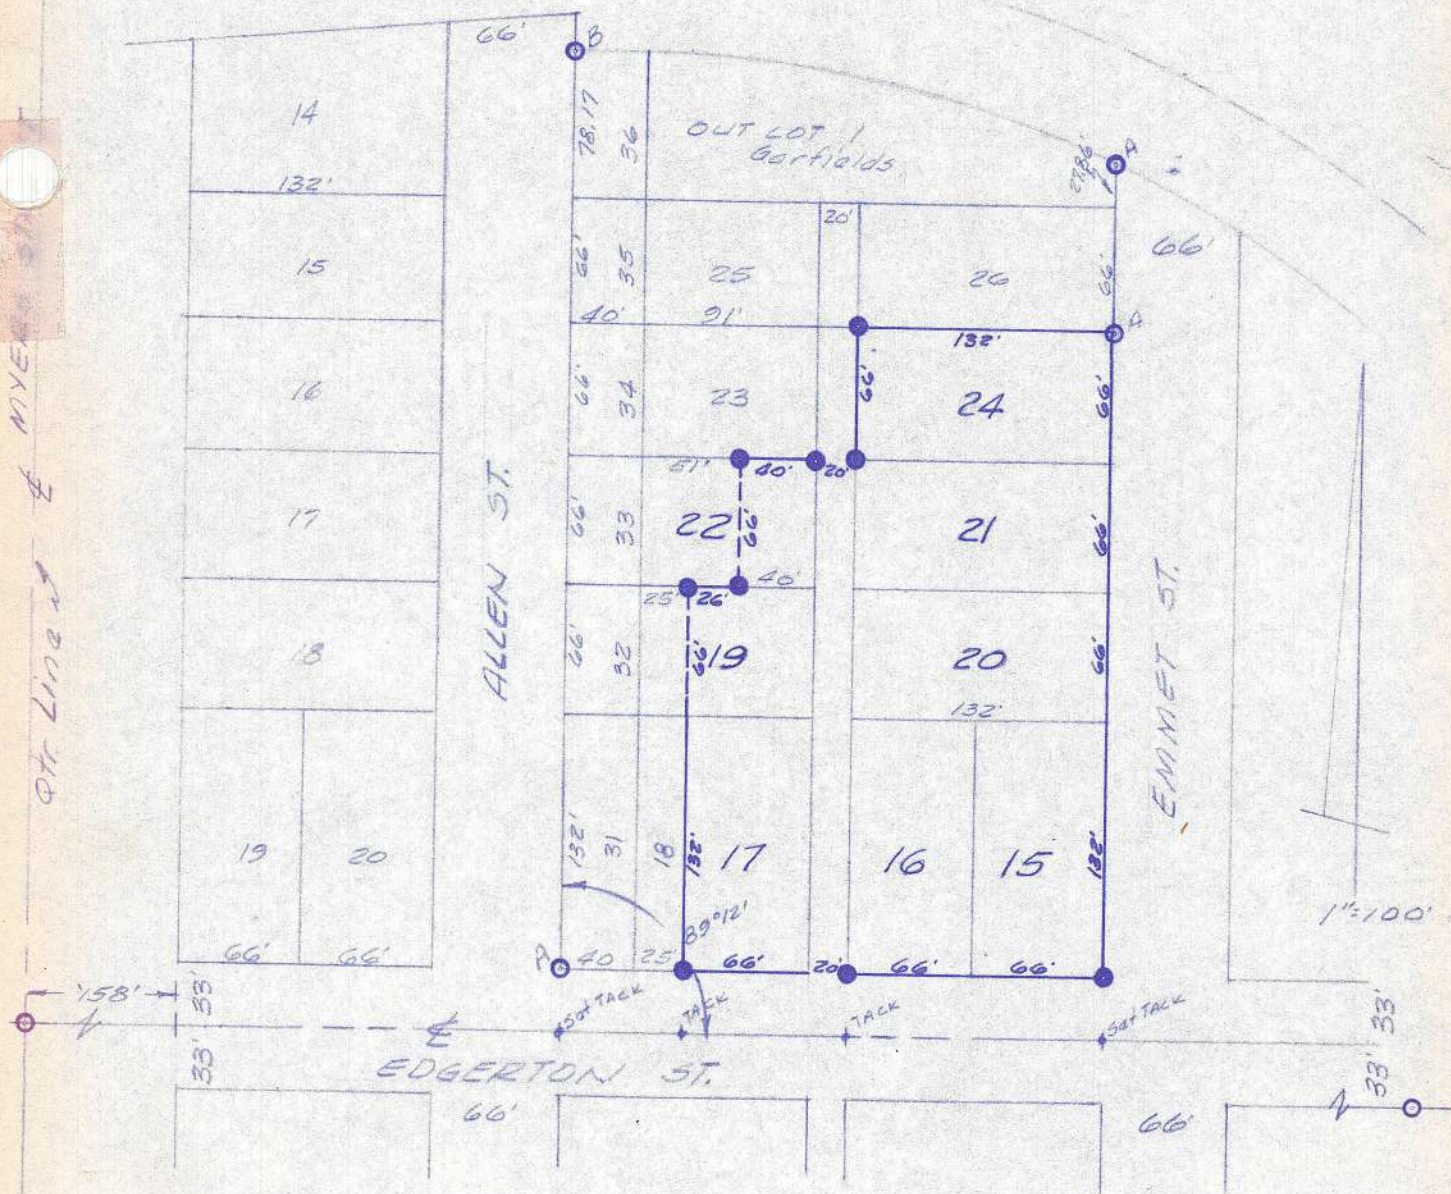

A-IRON PINS FOUND - SET BY N. SMITH
B-IRON PIN BENT AND NOT ON TRUE CORNER
●-IRON PINS SET
O-IRON PINS FOUND

I HEREBY CERTIFY THAT THIS PLAT REPRESENTS A
SURVEY MADE BY ME AND IS CORRECT TO THE BEST
OF MY KNOWLEDGE AND BELIEF.

SEPT. 1963

Leonard Opdyke
REG. SURVEYOR #3887

RECORDED IN RECORD OF SURVEYS VOL. 48 PAGE 90
OFFICE OF COUNTY ENGINEER.