


A COPY OF THIS SURVEY HAS BEEN FILED IN THE SURVEYING
RECORDS OF THE COUNTY ENGINEERS OFFICE, BRYAN, OHIO.



NORTH

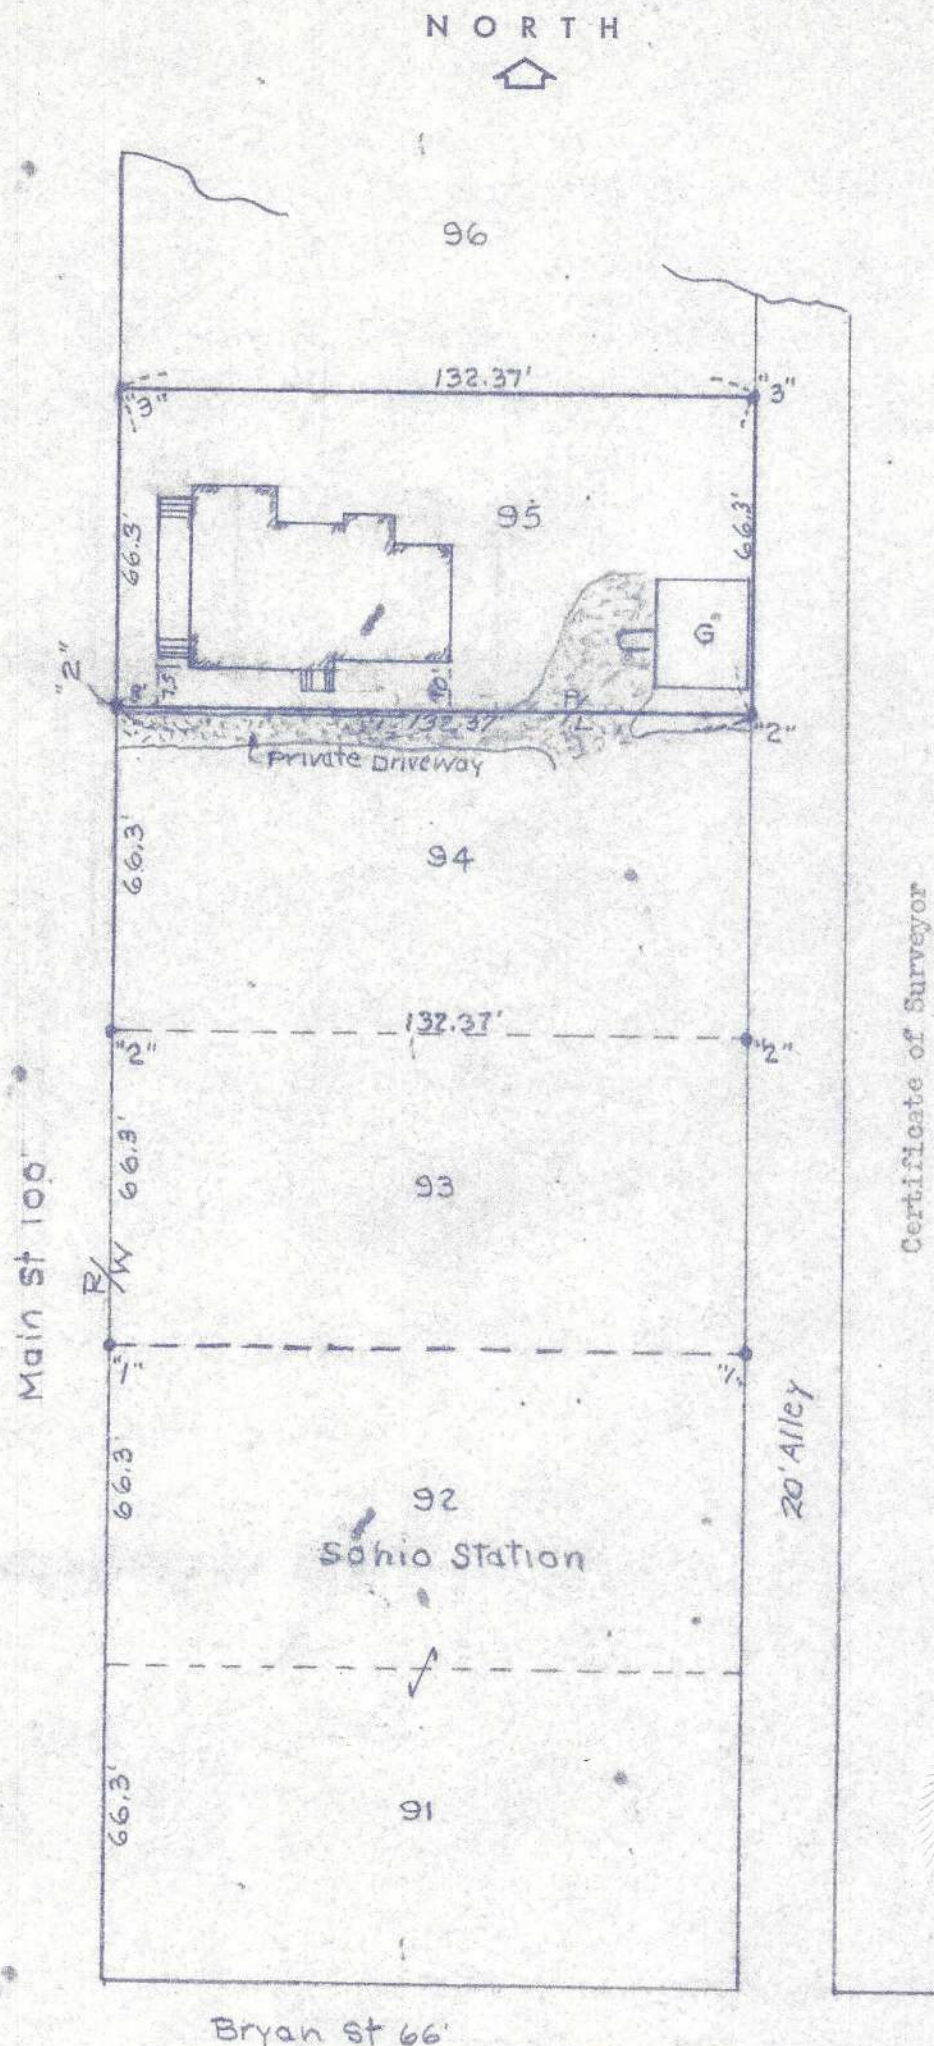

Certificate of Surveyor

I hereby certify that I have made a survey of lot # 95 in the
Original Plat to the City of Bryan, Ohio and that the dimensions of
said lot and building situated thereon are as shown and true to the
best of my knowledge.

C. B. Wood
Registered Surveyor No. 4245
State of Ohio

Dated: Nov. 18, 1964



"1" & "2" set by another surveyor,
found and checked.
"3" Iron pipes set during this survey.

Field Book Ref. 15WC, page 19.

C. B. WOOD & ASSOCIATES REGISTERED LAND SURVEYORS OHIO, INDIANA, & MICHIGAN ANGOLA, INDIANA 48-101	
NAME: MRS W. W. HARDY	
SURVEY LOC: LOT #95 IN O.P. TO BRYAN, OHIO	
SCALE: 1" = 40 FT.	CHECK'D: