


# SURVEY FOR GLENN WINTERS

LOT #2 OF PRATT & NELSON'S ADD.  
IN THE CITY OF BRYAN, OHIO  
APRIL, 1968<sup>7</sup> PBR

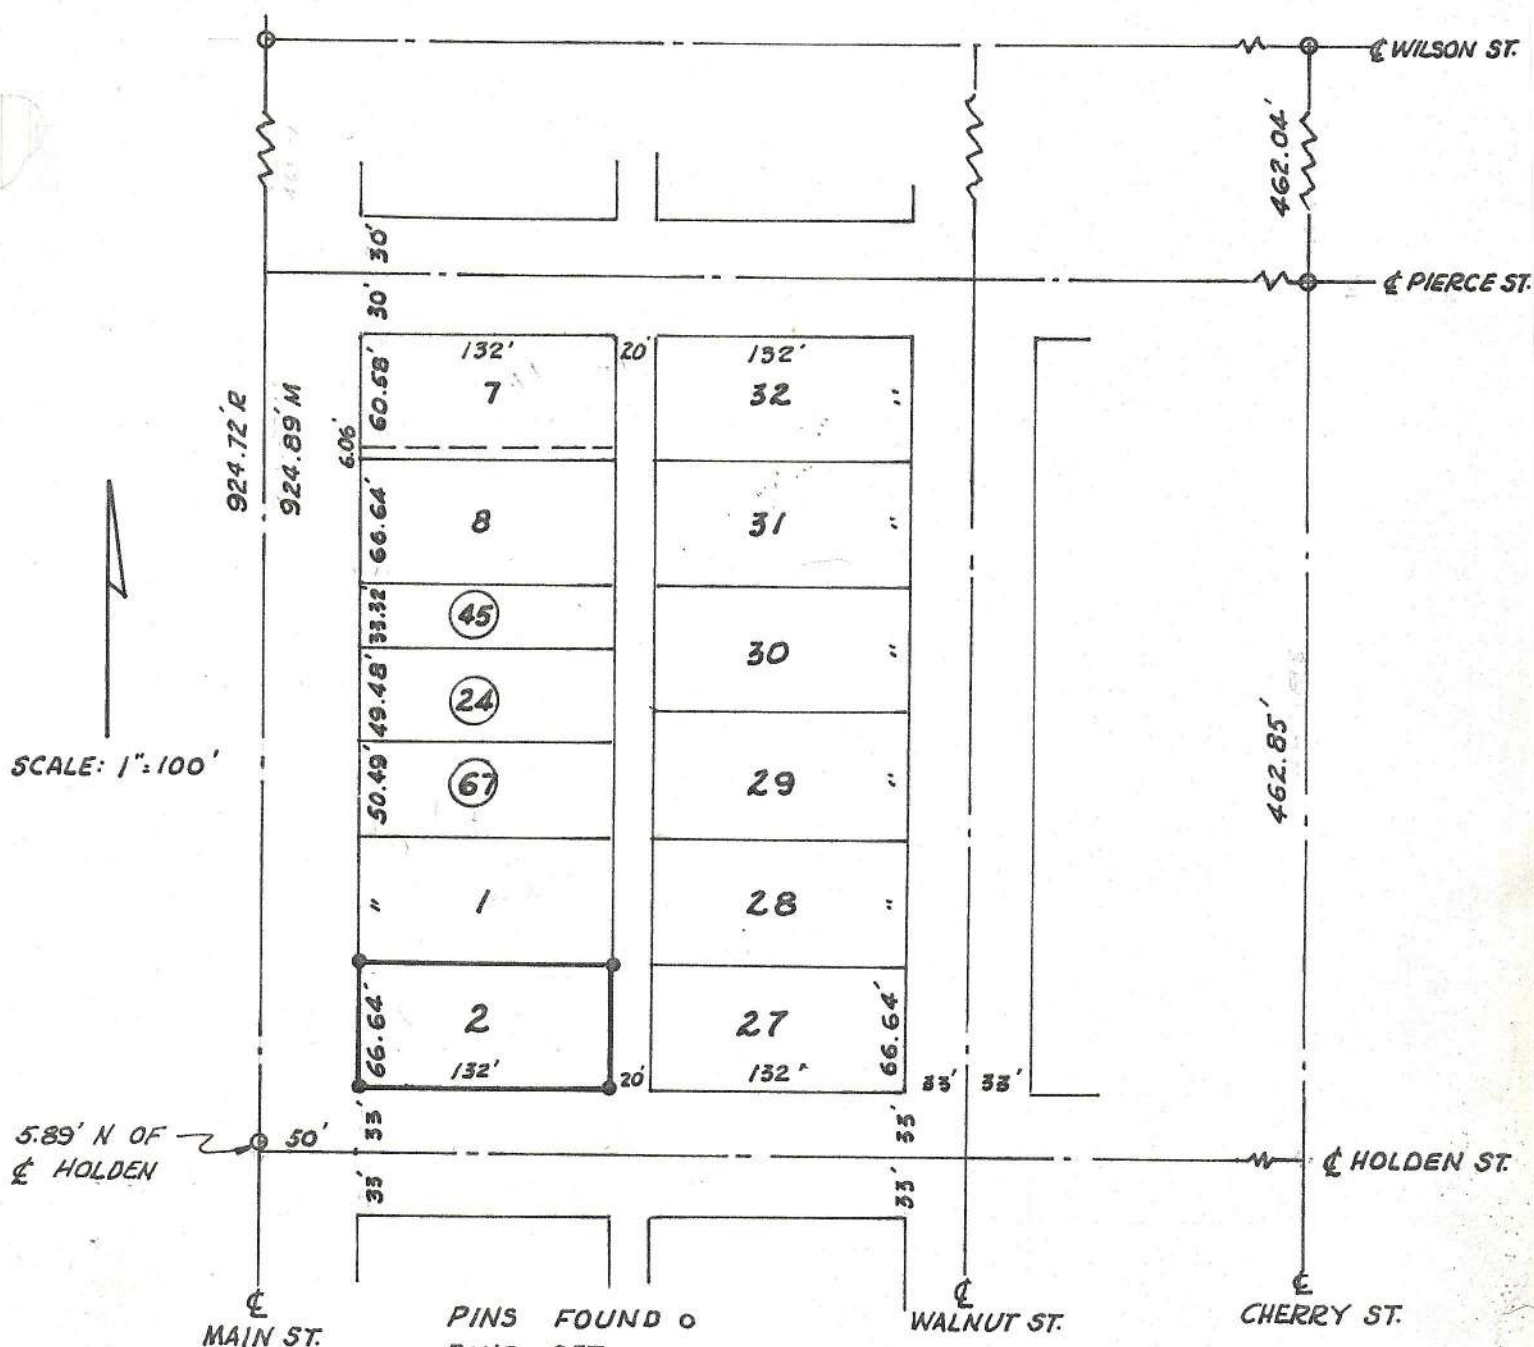

**NOTE:** CL CONSTRUCTION  
7.34' E OF CL R/W @ CL  
HOLDEN; BOTH INTERSECT  
CL WILSON.

**PINS FOUND ○**  
**PINS SET ●**  
**REF. SURVEYS**  
a.) VOL. 4B P. 89  
b.) VOL. 4B P. 115



RECORDED IN THE RECORD OF SURVEYS, VOL 4B, PAGE 119  
OFFICE OF THE WILLIAMS COUNTY ENGINEER.

I HEREBY CERTIFY THAT THE ABOVE PLAT REPRESENTS A  
SURVEY MADE BY ME AND IS CORRECT TO THE BEST OF MY  
KNOWLEDGE AND BELIEF.

*Philip B Ramsey*  
REG. SURVEYOR #5360