

SURVEY FOR PAUL ELDER CO.

Lots 102, 105, 106, 107, 108 & 109 of Allen's Add;
Lots 53 of the Garfield Add. also O.L. 6 of SE
Qtr. Sec. 17 in City of Bryan, Ohio, Wms. Co.

Note:


Point 'A' - Existing

Fence Post is 0.35'
South of true Corner.

□ - Monu. Found

○ - Iron Pin Set

● - Iron Pin Found

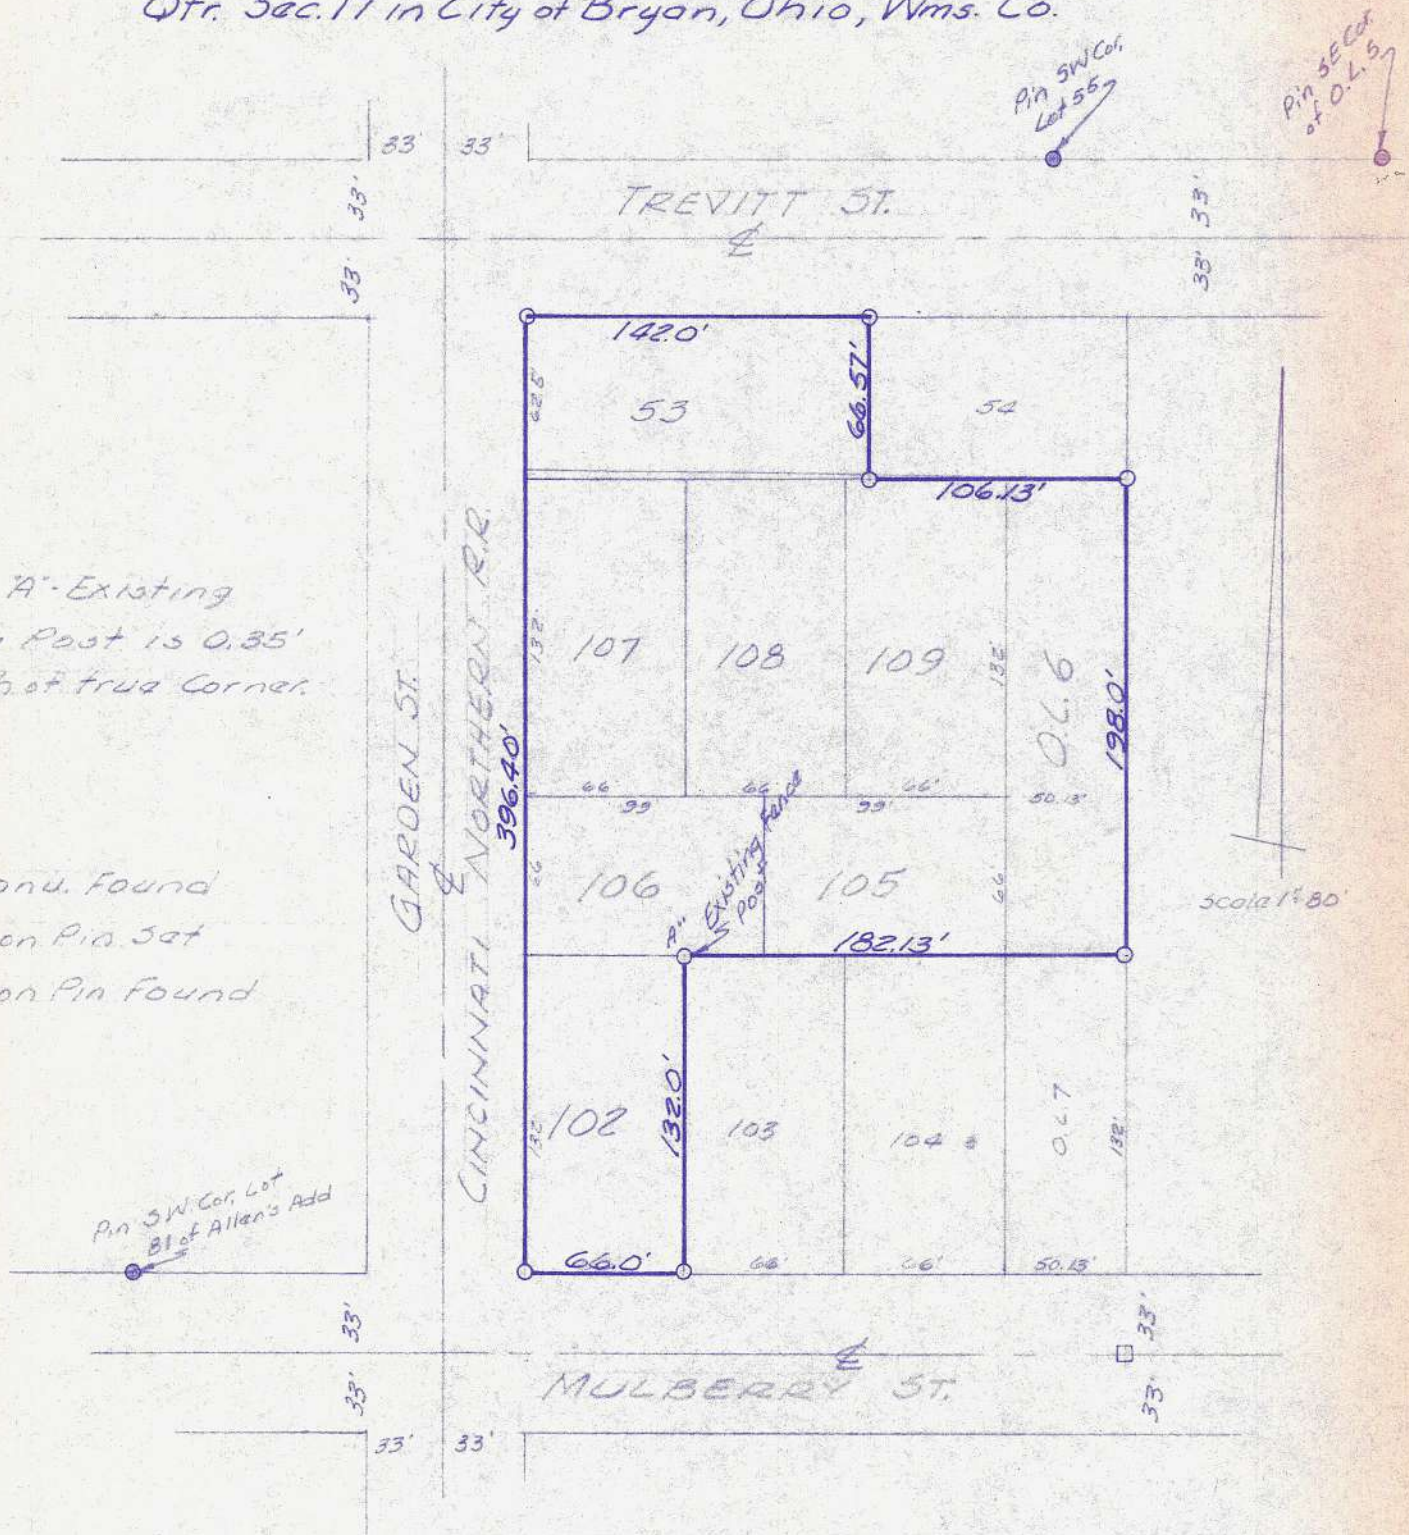

I hereby certify that this Plat represents a survey made
by me and is correct to the best of my knowledge and belief.

Oct 1967

Leonard Opdycke

LEONARD OPDYCKE

Reg. Surveyor #3387

RECORDED IN VOL. 4-B, PAGE 127 SURVEY RECORDS
OFFICE OF COUNTY ENGINEER

