


PLAT OF SURVEY

SW CORNER
NW 1/4 SEC 17
PULASKI TWP
WM. CO, OHIO

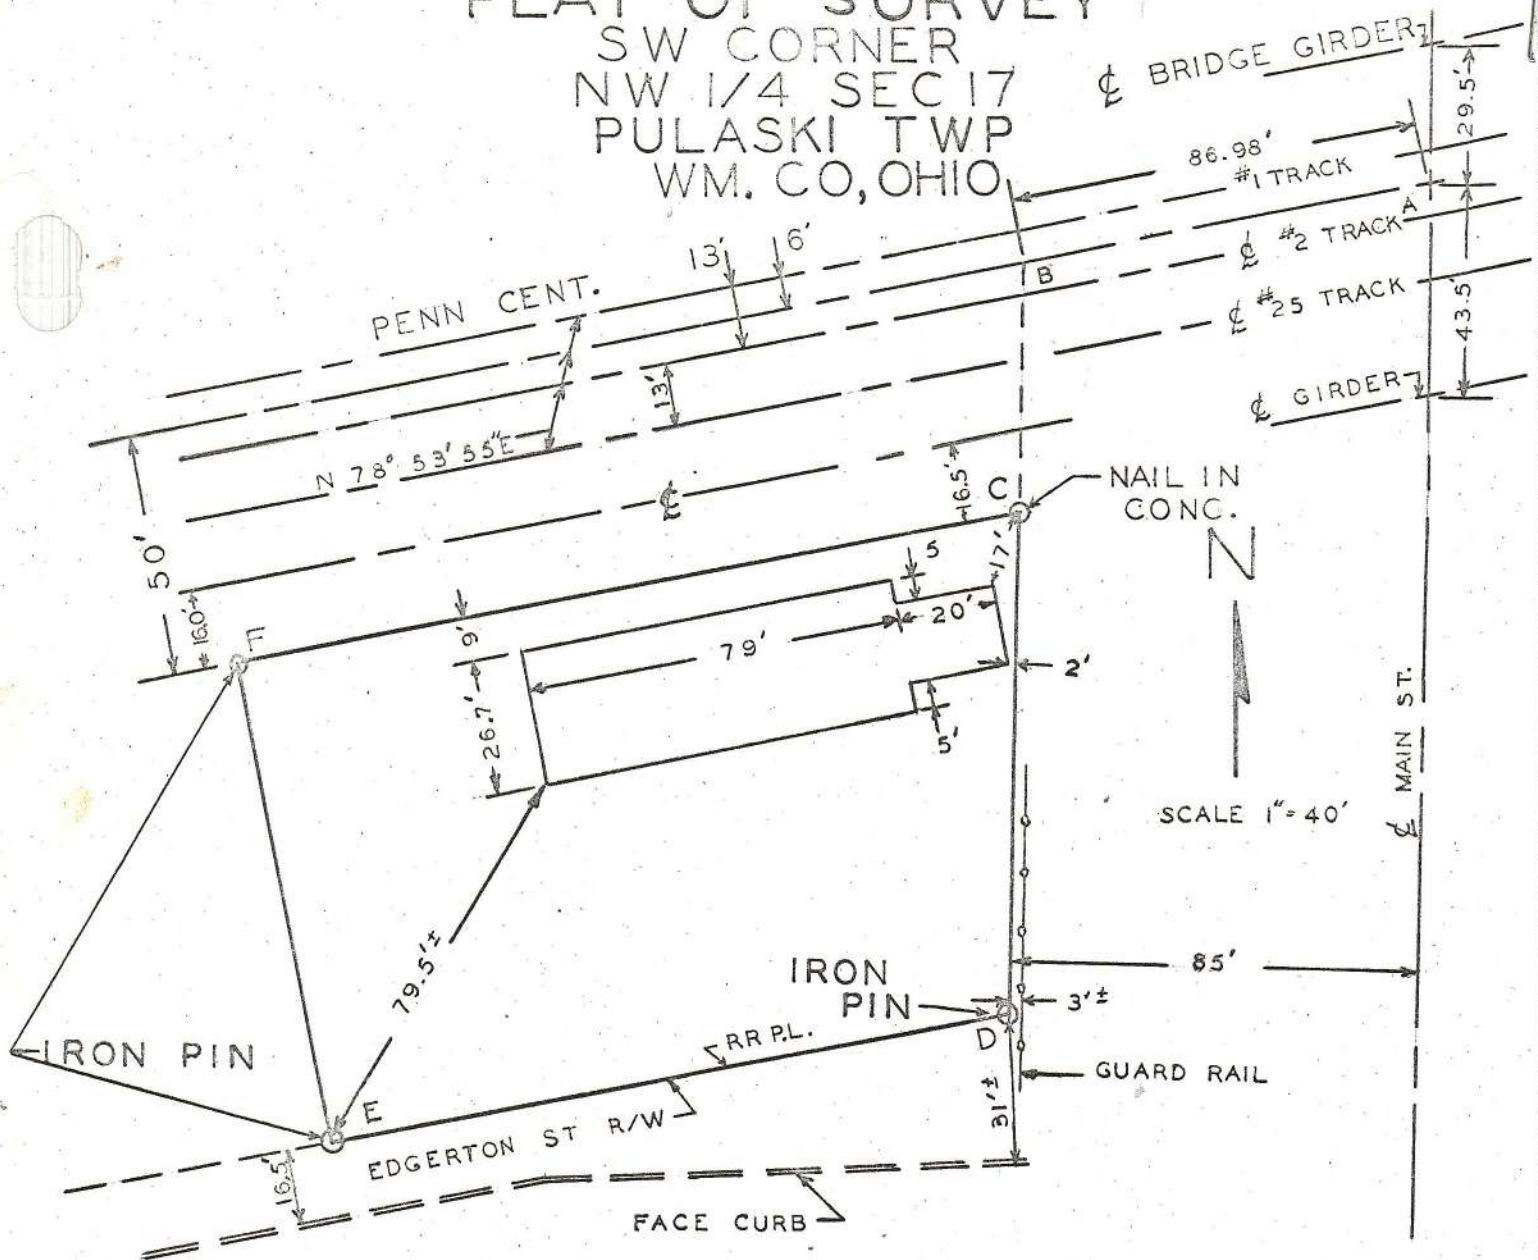

NOTE: DEMENISONS ON BRIDGE OVER MAIN ST.
ARE TAKEN FROM STATE HIGHWAY
DRAWINGS FOR MAIN ST. UNDERPASS.

A-B	S 78° 53' 55" W	86.98'
B-C	S 1° 08' 37" W	51.17'
C-D	S 1° 08' 37" W	102.33'
D-E	S 78° 53' 55" W	144.15'
E-F	N 11° 06' 05" W	100.00'
F-C	N 78° 53' 55" E	165.85'

I HEREBY CERTIFY THAT THE ABOVE PLAT
AND NOTES REPRESENT A SURVEY MADE BY
ME AND IS CORRECT TO THE BEST OF MY
KNOWLEDGE.

Lynn J. Walker
3288

A. H. Hoeffel 9-26-72

Pg. 171

4B-171