


PLAT OF SURVEY
NW COR. NW 1/4. SEC. 20
BRYAN TWP.
WMS. CO., OHIO

RECORDED IN Vol. 4B PAGE 174
OFFICE OF WILLIAMS County Eng. BRYAN, O

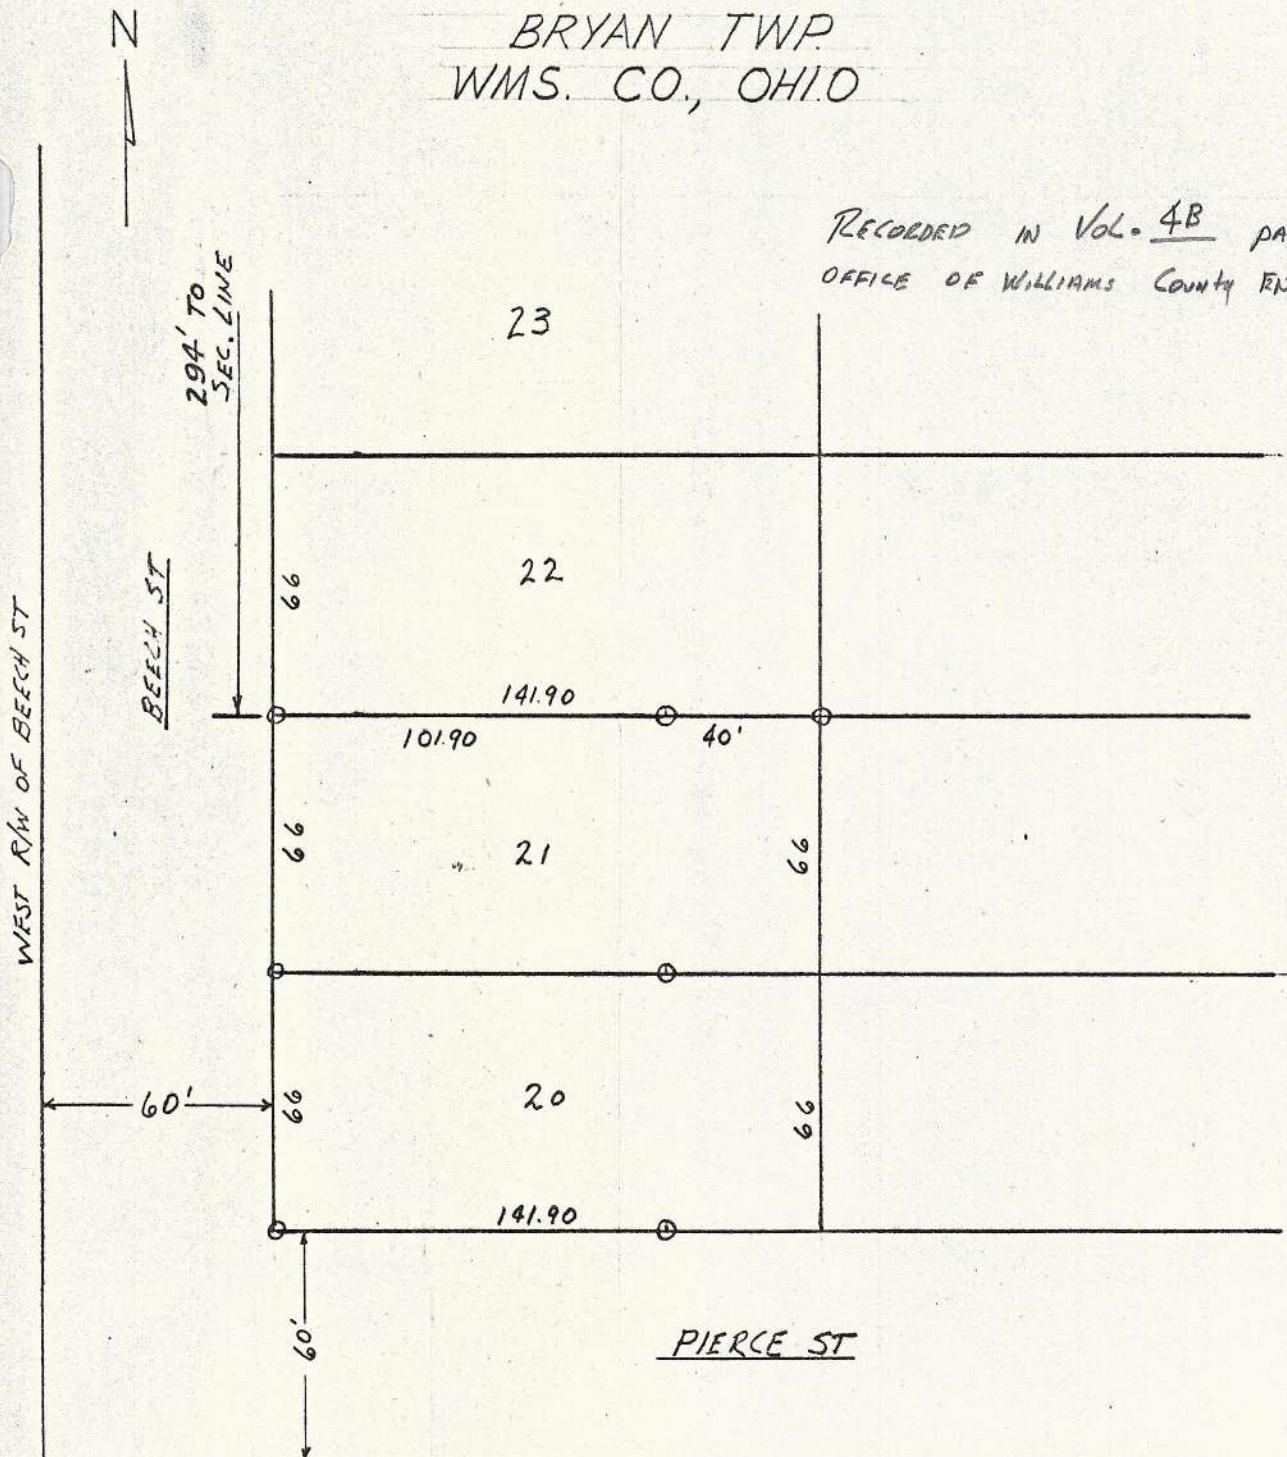

WILSON'S FIRST ADD.

0 PINS SET

NOTE:

SEVERAL PROPERTY PINS
WERE FOUND ALONG
THE WEST SIDE OF
BEECH ST.

I HEREBY CERTIFY THAT THE
ABOVE PLAT AND NOTES
REPRESENT A SURVEY MADE BY
ME AND ARE CORRECT TO THE
BEST OF MY ABILITY.

11-9-72 C. H. Haefliger

* ACTUALLY MEASURED 864.80'

Cyrus J. Walbert #3288 174