
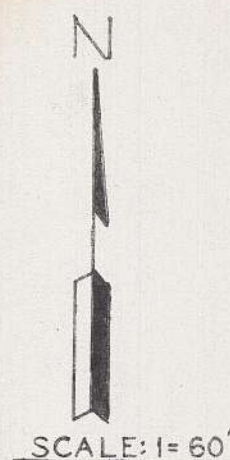


PLAT OF SURVEY

NE 1/4 SW 1/4 SEC 17

BRYAN TWP

WILLIAMS CO., OHIO

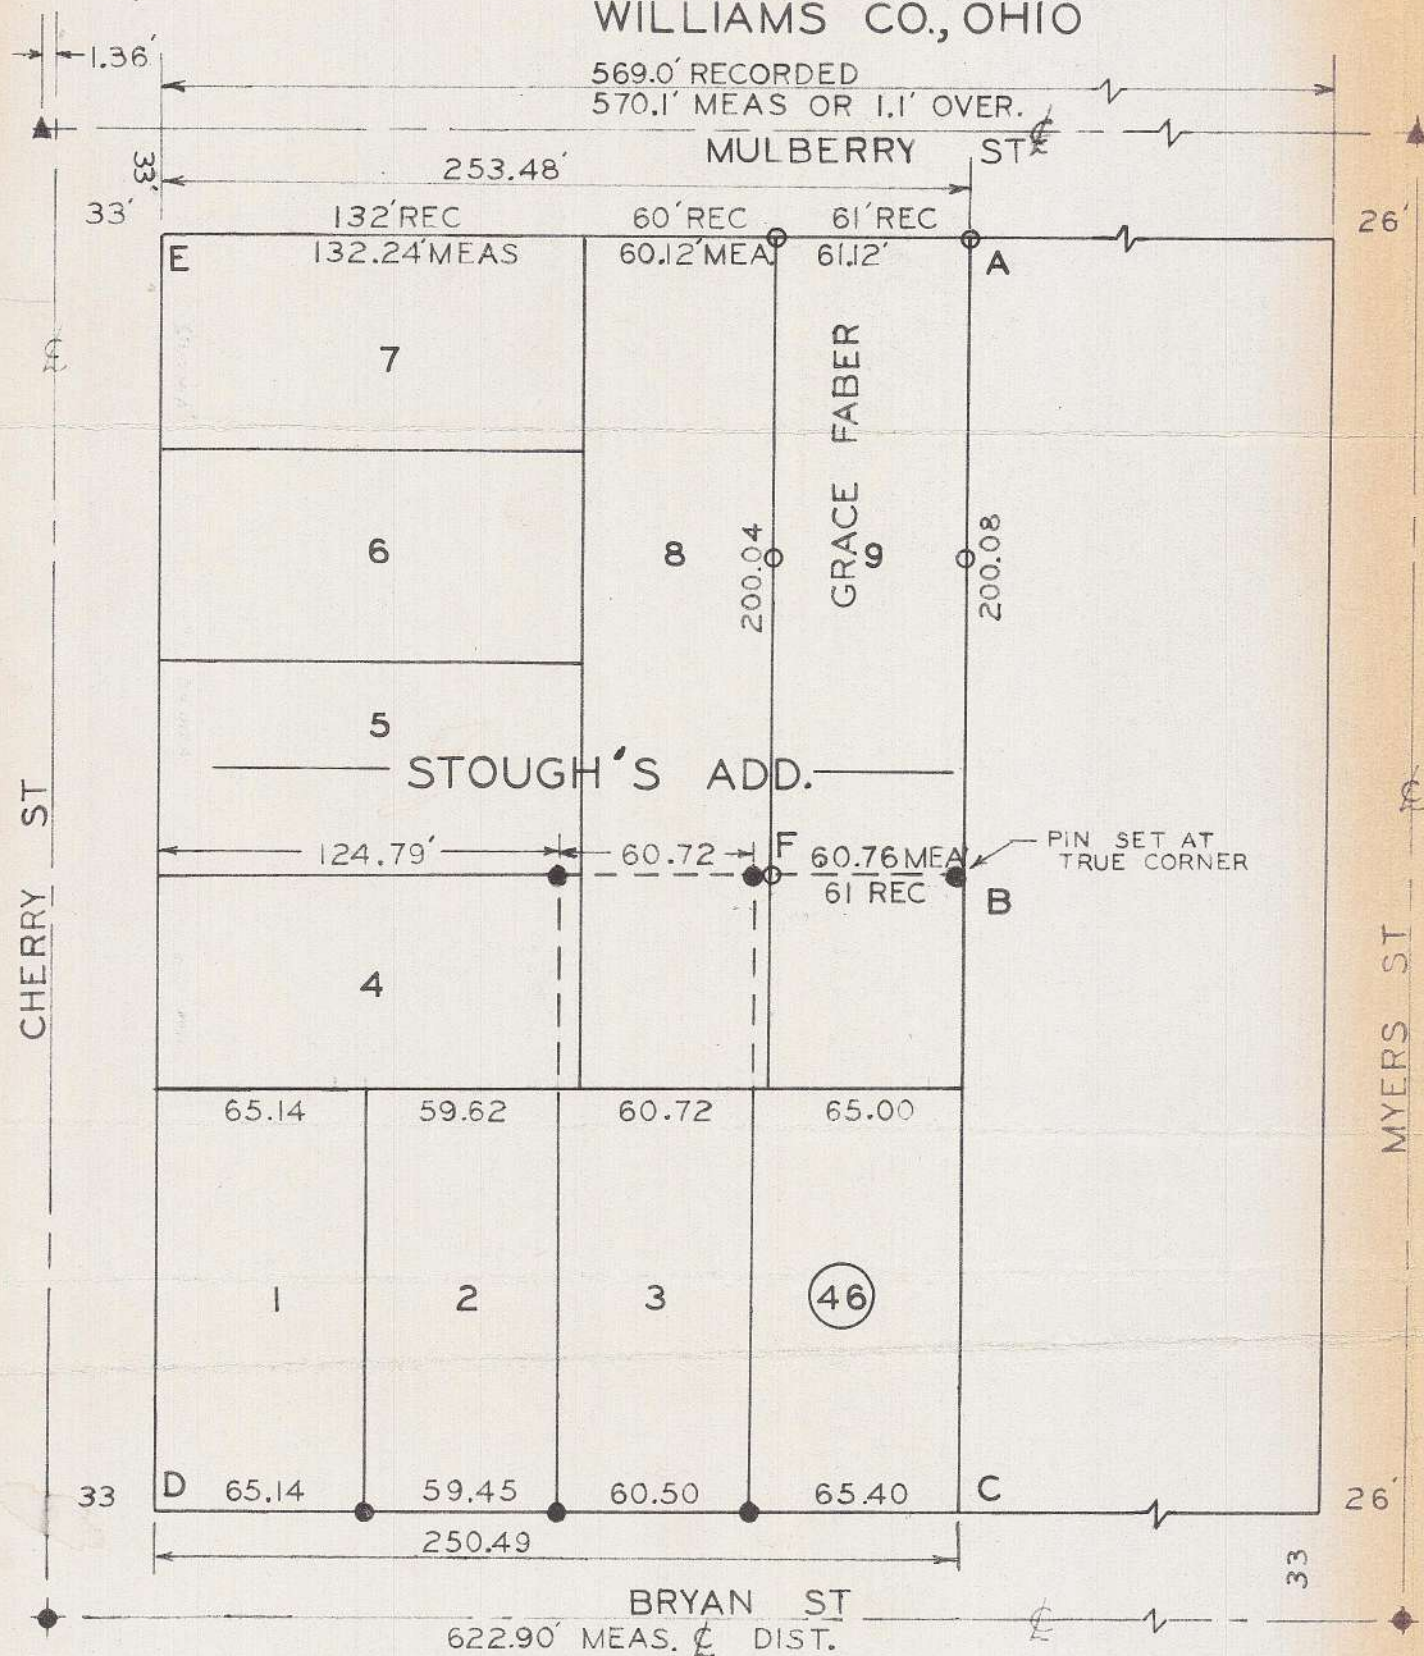

- ▲ MONUMENT FOUND
- IRON PIN FOUND
- " " PLACED

NOTES:

- 1) LINE A,B,C ASSUMED TO BE A STRAIGHT LINE
- 2) DIS B-F CALCULATED SINCE DISTANCE C-D IS 2.99' LESS THAN DIS A-E

REFERENCE SURVEY
VOL 4B PAGE 59

I HEREBY CERTIFY THAT THE ABOVE PLAT AND
NOTES REPRESENT A SURVEY MADE BY ME AND
IS CORRECT TO THE BEST OF MY KNOWLEDGE.
DATE: 5-20-73

RECORDED IN VOL 4B PAGE 186A RECORD OF
SURVEYS OFFICE OF COUNTY ENGINEER