


PLAT OF SURVEY
 LOTS NO 6,7&8 MILLER'S ADD.
 NW 1/4 NW 1/4 SEC #20 T6N, R3E
 BRYAN TWP., WILLIAMS CO., OHIO

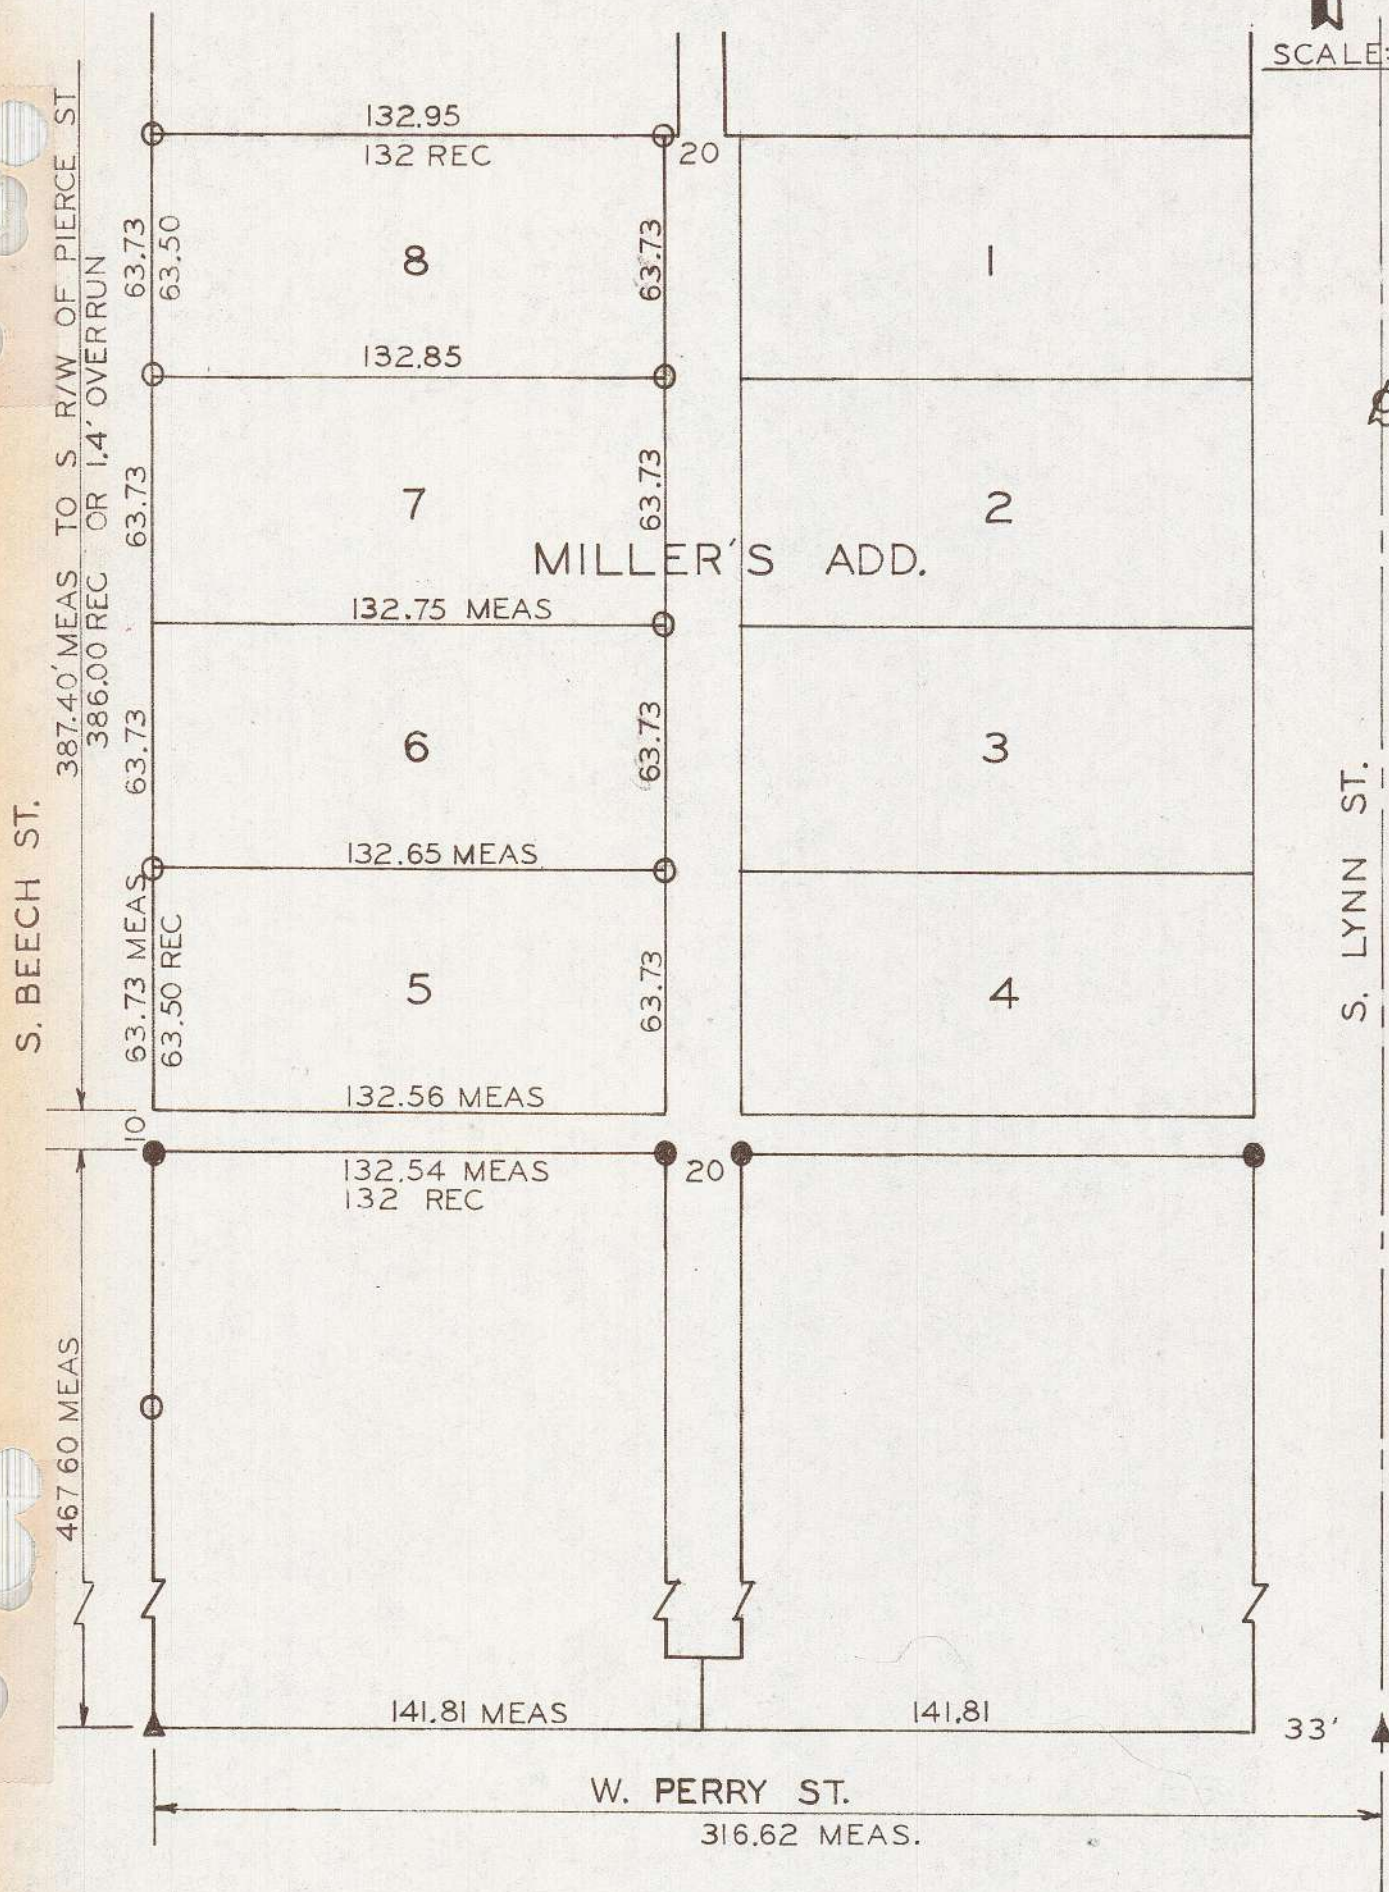

SCALE: 1"=50'



- PINS FOUND
- PLACED
- ▲ STONE FOUND

I HEREBY CERTIFY THAT THE ABOVE
 PLAT AND NOTES REPRESENT A SURVEY
 MADE BY ME AND IS CORRECT TO
 THE BEST OF MY KNOWLEDGE.

DATE: 11-19-73

[Signature]
 Lynn J. Walker

REFERENCE SURVEY
 VOL 2 PAGE 337

RECORDED IN VOL 4B PAGE 197 RECORD
 OF SURVEYS OFFICE OF COUNTY
 ENGINEER.