


PLAT & SURVEY FOR COLONIAL  
MORTGAGE CO. FORT WAYNE, INDIANA  
KNOWN AS O.L. #36 SEC #17 BRYAN, O  
SELLER RICHARD O. BARD PRESIDENT  
BUYER EDWARD PURSEL



SCALE: 1"=60'

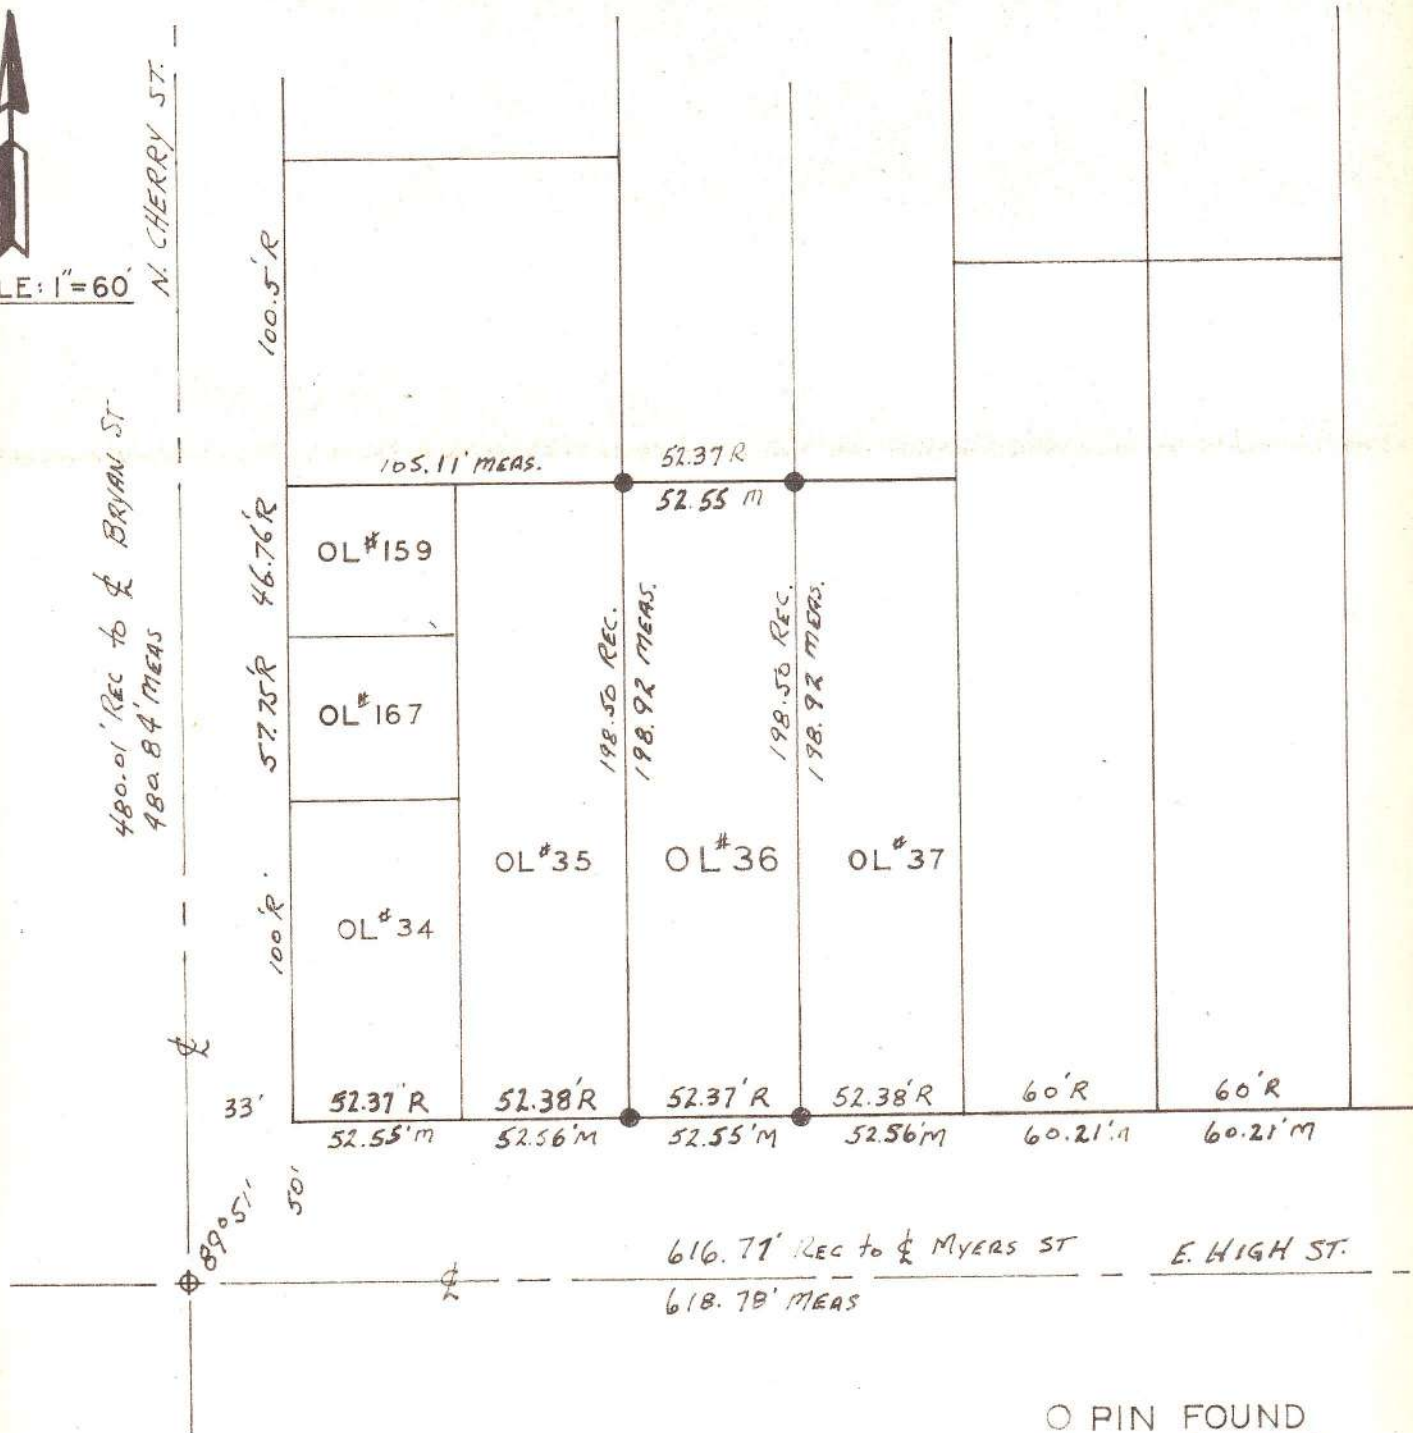

○ PIN FOUND  
● " PLACED

REFERENCE SURVEY VOL 4B PAGE 148

I HEREBY CERTIFY THAT THIS PLAT REPRESENTS  
A SURVEY MADE BY ME AND IS CORRECT TO THE  
TO THE BEST OF MY ABILITY.

DATE: 6-12-74

*Clynn J. Walker*

RECORDED IN VOL 4B PAGE 218  
RECORD OF SURVEYS OFFICE  
COUNTY ENGINEER BRYAN, O.

THIS PROPERTY IS SUBJECT TO ALL  
LEGAL EASEMENTS.