


SURVEY FOR: COLONIAL MORTGAGE INC.
 LOCATION: LOT 3 YUNCK'S ADD. TO THE CITY OF BRYAN
 321 S. ALLEN ST., BRYAN OHIO

BUYER: NAILOR
 SELLER: SHAVV

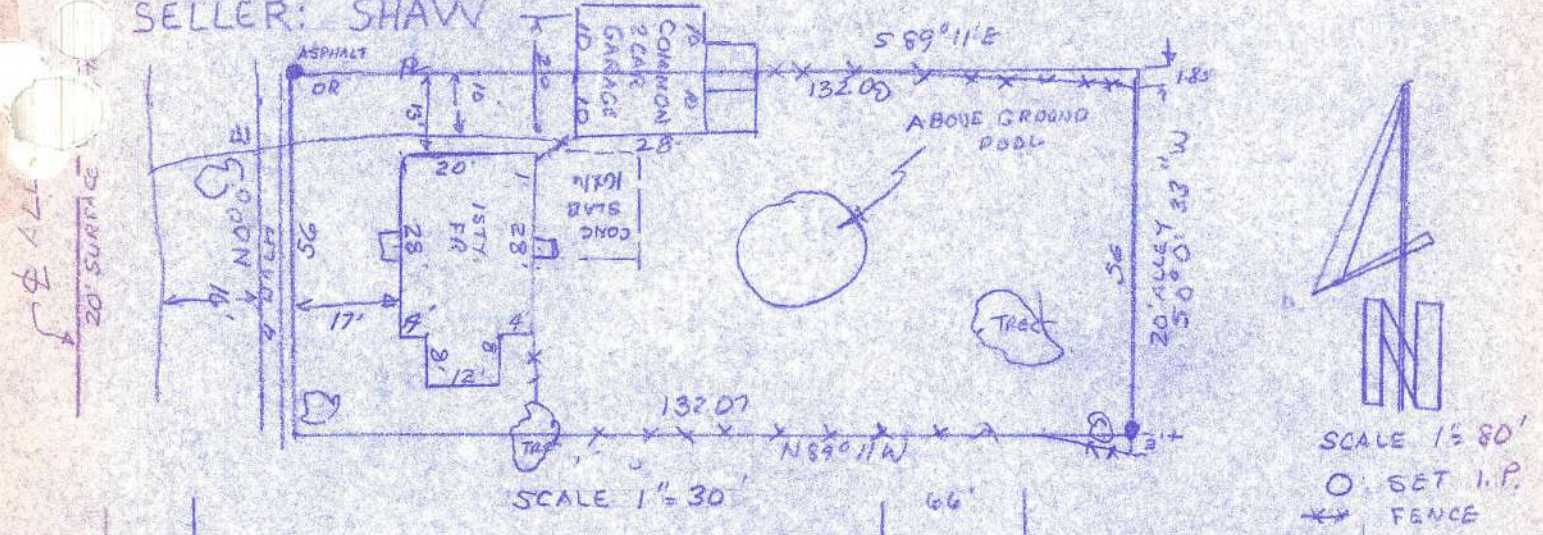

SCALE 1" = 80'
 O SET I.P.
 FENCE

MAPLE ST.

EMETT ST.

WILSON ST

ALLEN ST. N 0°0'E

132.11	6	132.11	7	132.12	19
132.10	5	132.10	8	132.11	18
132.09	4	132.09	9	132.10	17
132.08	3	132.08	10	132.09	16
132.07	2	132.07	11	132.08	15
132.06	1	132.06	12	132.07	14
132.05		132.05		132.06	13
				132.05	

NOTE: CITY SEWER, POWER, WATER AVAILABLE
 PHONE, TV, CABLE, NATURAL GAS AVAILABLE

SURVEY BY DONALD OLNSTEAD

Donald Olmstead RLS 5227

4B-245

4/5/76