

TO COLONIAL MORTGAGE CO
 SURVEY OF LOT 14 PARK PLACE ADD, CITY OF BRYAN,
 OHIO ADDRESS 918 S. MAIN ST

SELLER DONALD HOOTMAN
 BUYER PETER MERE

NOTE BEARING $N 89^{\circ} 12' 25'' W$ ST ASSUMED
 AS $N 89^{\circ} 12' 25'' W$

SCALE $1\frac{1}{2}'' = 100'$

LEGEND


① SET IRON PIN

● FOUND I.P.

--- FENCE LINE

UTILITIES AVAILABLE

- (1) CITY ELECTRIC
- (2) COMBINATION SEWER
- (3) CITY WATER
- (4) NATURAL GAS
- (5) PHONE
- (6) CABLE TELEVISION

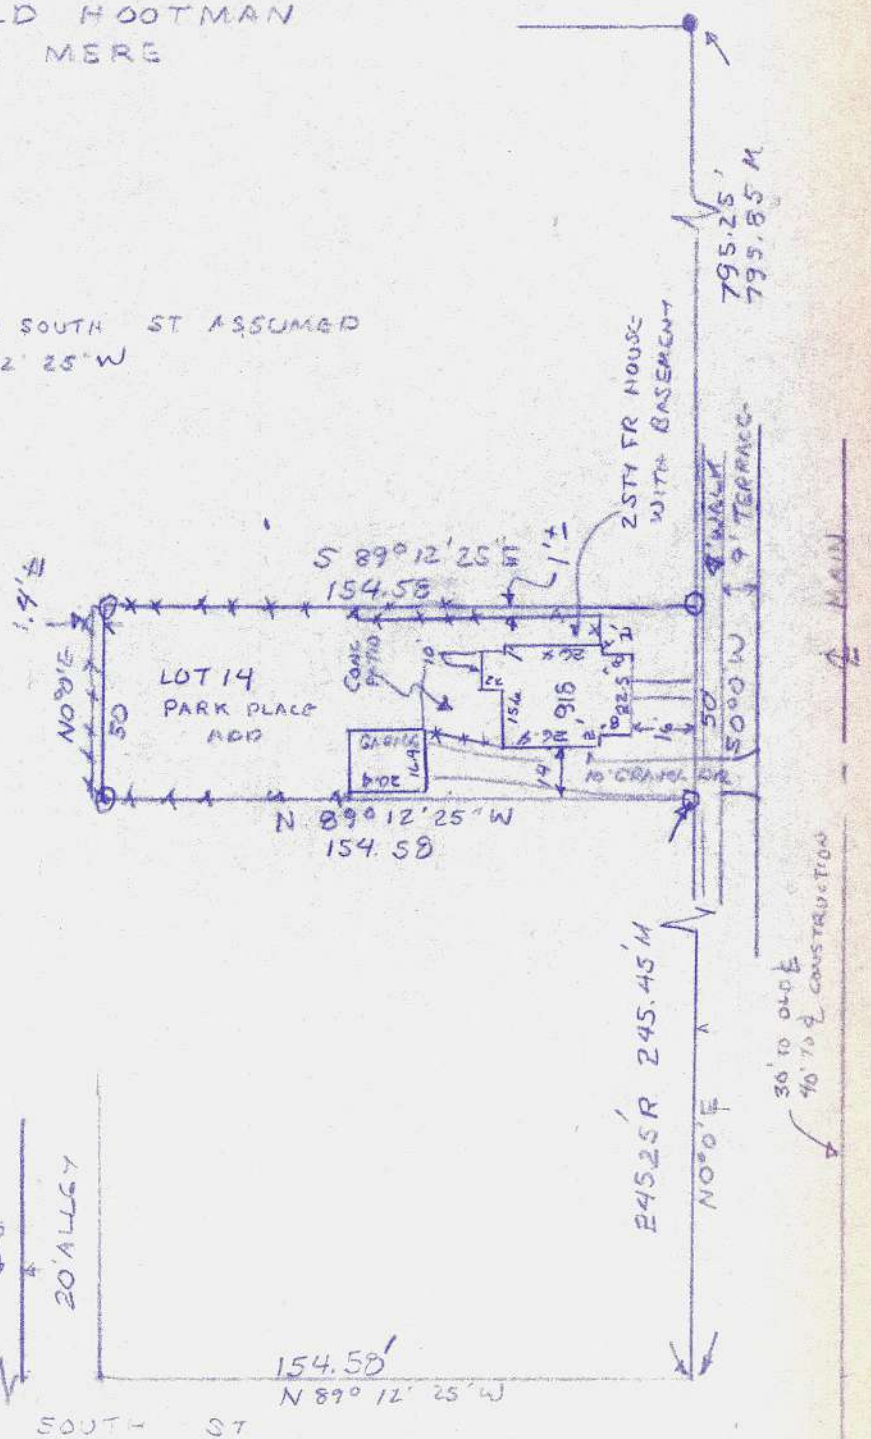

SURVEY OF LOT 14 PARK PLACE ADD, CITY OF BRYAN,
 WILLIAMS CO, OHIO

4B - 269

SURVEY BY
 DONALD OLMSTEAD
 Donald D Olmstead RLS
 REG # 5227 DATE 9/30/76

269

269