


PLAT & Survey
For George Haverstock Estate
Known as the E 97.5' of Lot 189
Original Town City of Bryan, Ohio

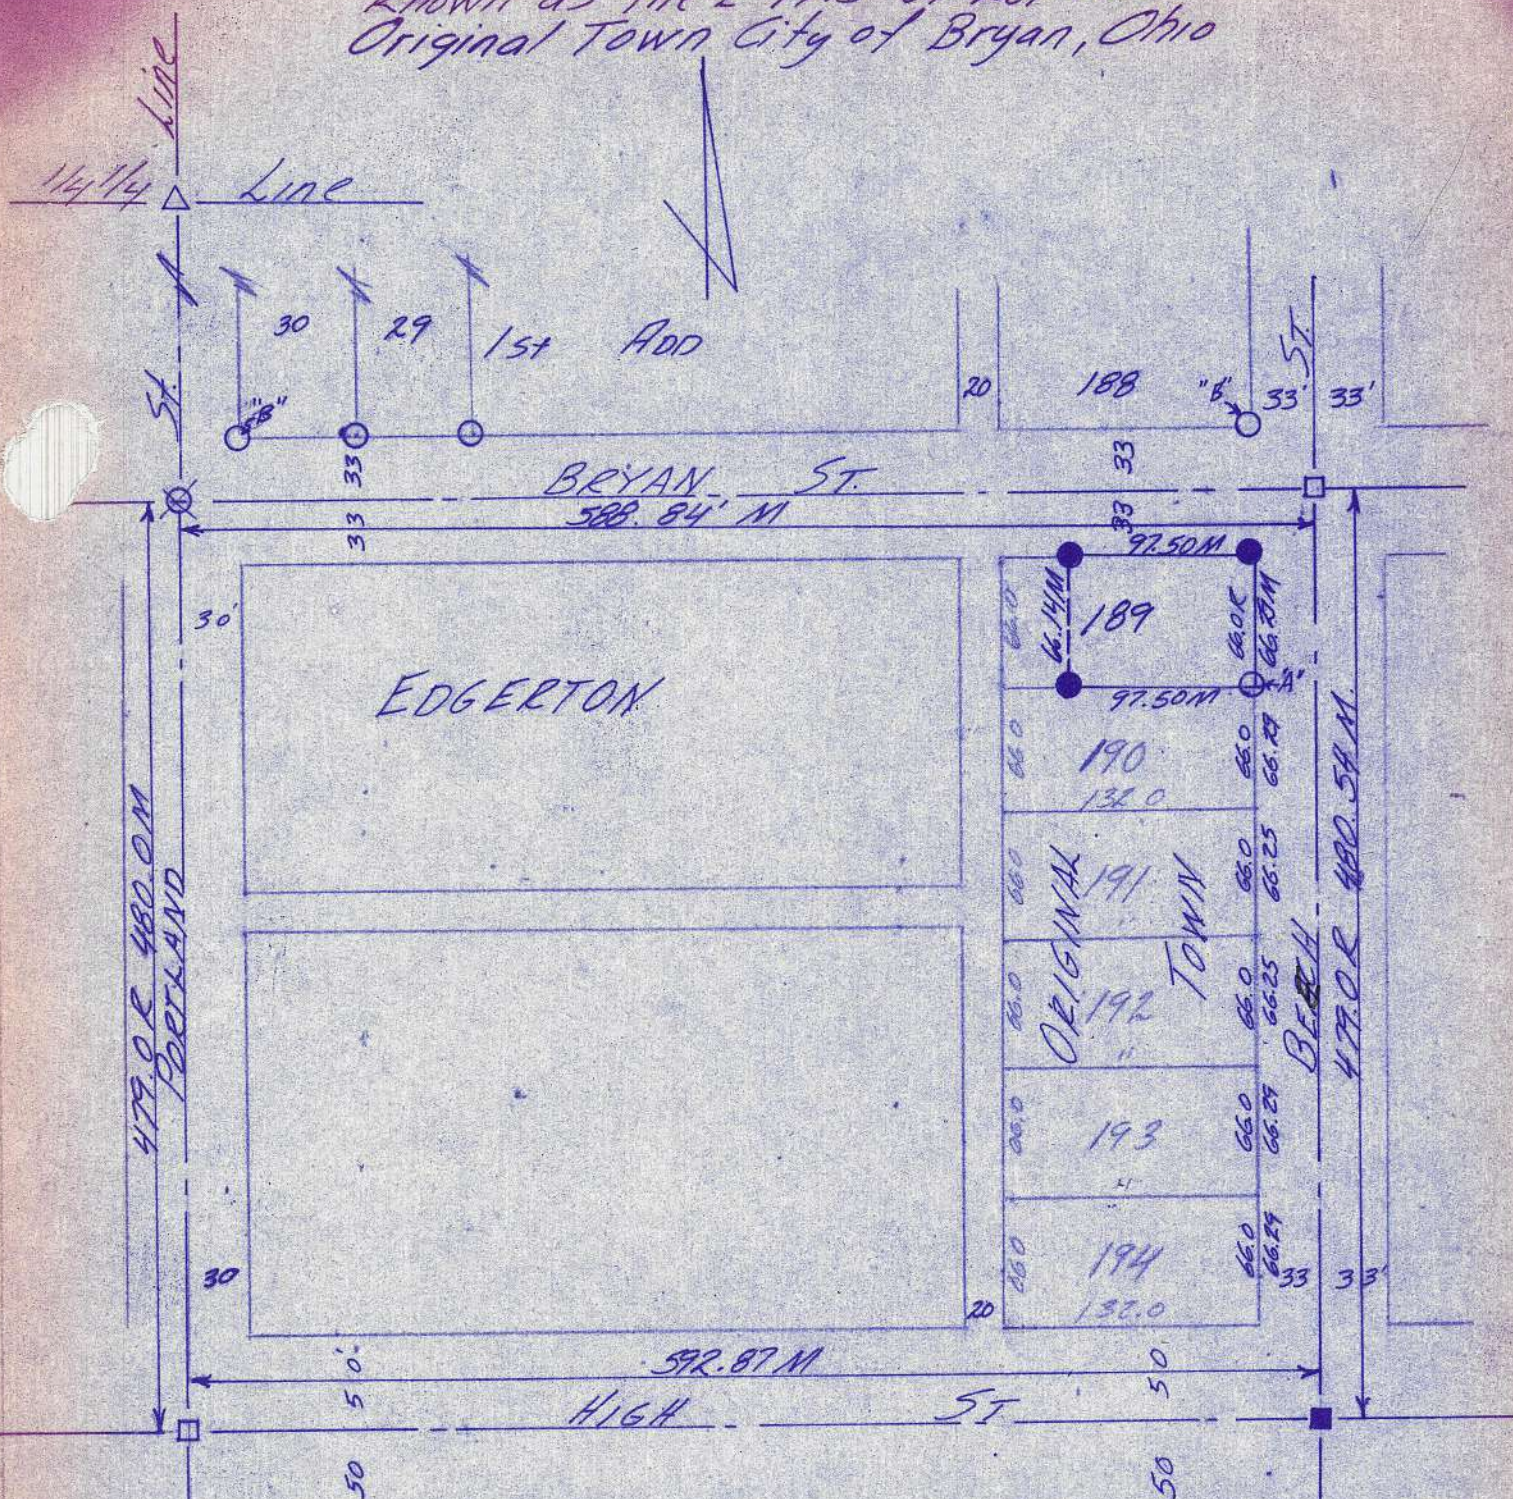

- Found Man Box
- Found Iron Pins
- △ Found RIR Spk over Stone
- Found Brass Man Drilled Hole
- Placed $3\frac{1}{4}$ " Iron Pins
- "A" 0.20' W. of True Line
- "B" South of True Line
- ⊗ Placed PK & Shiner

Ref Surveys Vol 3 Pg 33, 4B Pg 44, 72, 122, 134, and 177

I hereby certify that I have surveyed the premises and prepared the above plat and that said plat is correct to the best of my knowledge and belief. All dimensions are shown in feet and decimal parts thereof. This survey has been recorded in Vol. 4B page 289 of the Williams County Record of Surveys.

Lawrence R. Erikson
Reg. Surveyor #6391

64-78

June 15, 16, 1978

Scale 1" = 100.0'