


7B-312

SURVEY PLAT OF PART OF THE WEST HALF OF THE NORTHEAST QUARTER OF SECTION 24, T-6-N, R-2-E, CENTER TOWNSHIP CITY OF BRYAN, WILLIAMS COUNTY, OHIO FOR : ALLEN G. JACKSON ETAL

- A = Section corner marker found. B = Point established this survey. C = 5/8" dia. iron pin with ID cap set this survey. D = Iron pin found. E = Iron pipe found. F = Conc. monument found.

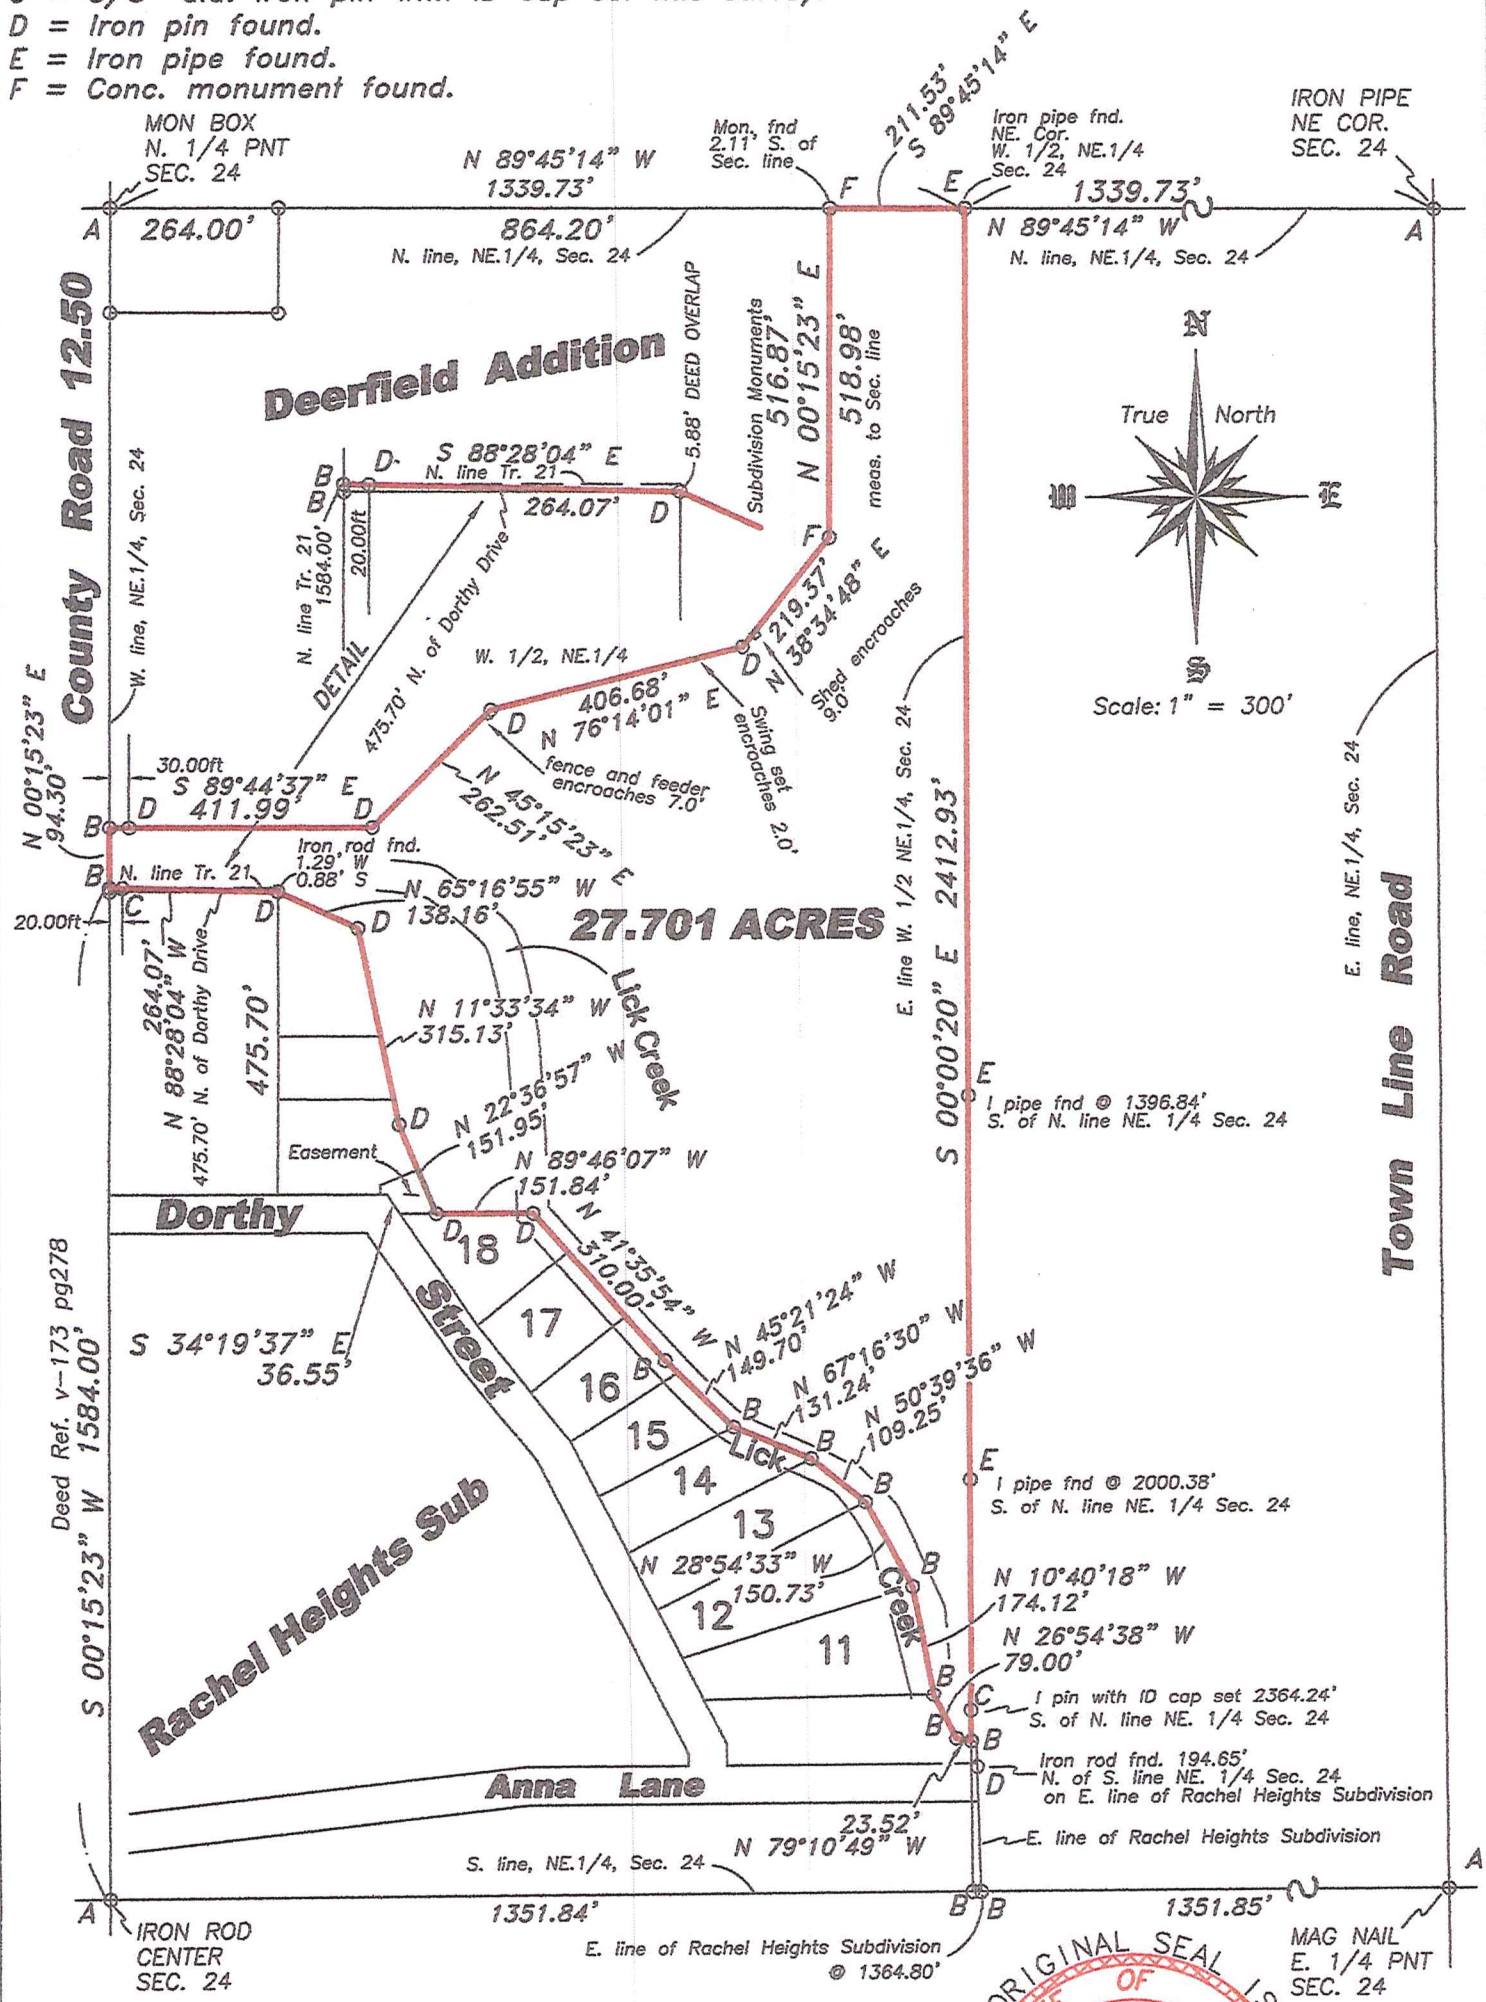

27.701 ACRES

Handwritten signature of David R. Maxson



RECORDED IN VOL. 7B, PAGE 312 OF THE SURVEY RECORDS IN THE WILLIAMS COUNTY ENGINEER'S OFFICE.

DAVID R. MAXSON P.S. REGISTERED SURVEYOR NO. 6656 SEPTEMBER 8, 2016

STAMPED IN RED INK