


RON HENNING SURVEY

SE 1/4 SECTION 27 T9S R3W WILLIAMS Co.
BRIDGE WATER TOWNSHIP

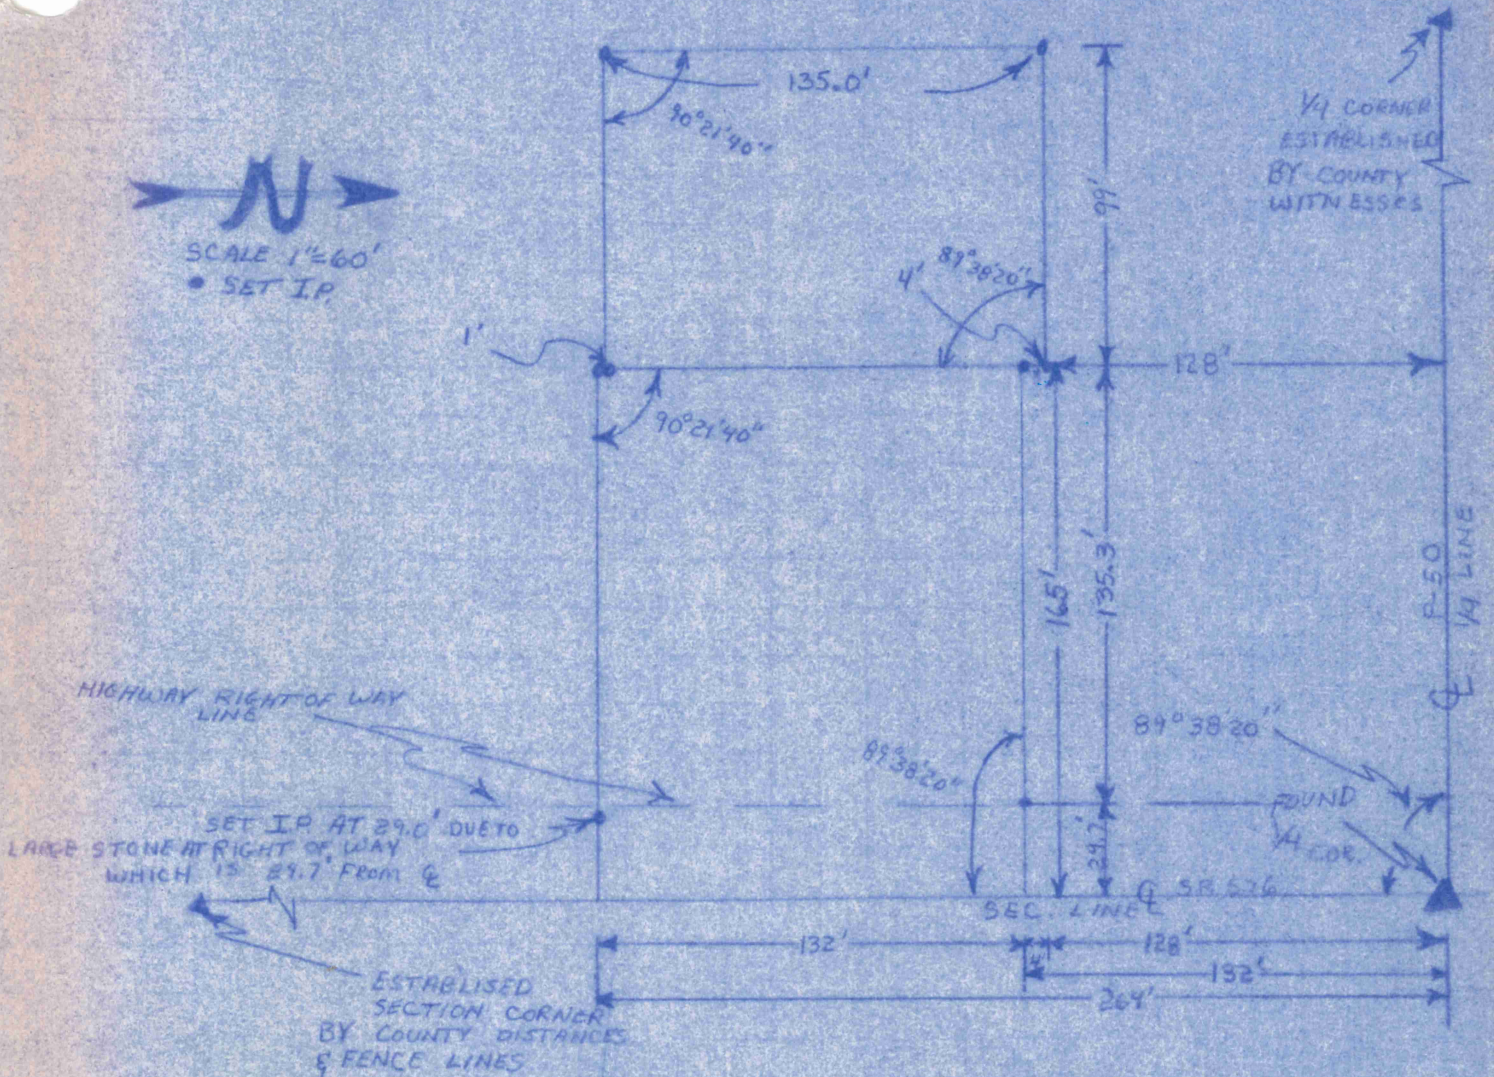

I hereby certify that I have surveyed the following parcel of land in the SE 1/4 of section 27 T9S R3W described as follows, Beginning 8 rods south of the 1/4 post between section 26 and 27 in said TWP. Thence west 10 rods thence south 9 rods thence east 10 rods thence north 8 rods to the POB. and containing 1/2 acre of land also a tract of land described as follows beginning 10 rods west at 128 feet south of the north east 1/4 post of said section 27, thence runs 135 feet, thence west 33 feet, thence north 135 feet thence east 99 feet to POB. The above described property, designated as auditors tract 16.

Donald Olmstead 11/16/73

7R-P. 55