


PLAT & SURVEY

For Leo Siebenaler

Located in the NE 1/4 sec 26 T-7-N R-1-E
Florence Twp Wms. Co, Ohio

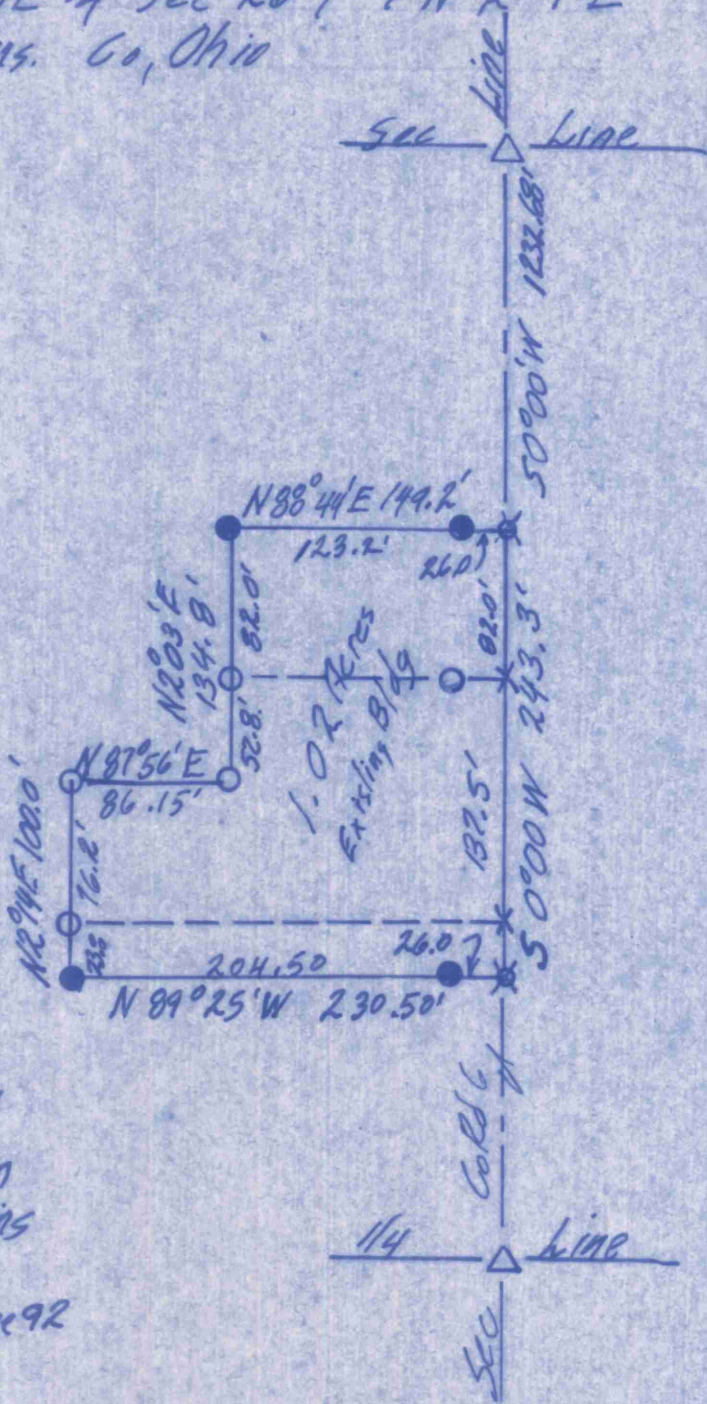

- △ Found RL Spk
 - × Found PK Nail
 - Found Iron Pin
 - Placed 1" Iron Pins
 - * Placed Nail
- Ref Survey Vol 6R page 92

I hereby certify that I have surveyed the premises and prepared the above plat and that said plat is correct to the best of my knowledge and belief. All dimensions are shown in feet and decimal parts thereof. This survey has been recorded in Vol. 9R Page 278 of the Williams County Record of Surveys.

Lawrence H. Eriksen

Reg. Surveyor #6391

ERIKSEN SURVEYING RR 2 MONTPELIER, OHIO (419) 485 - 5006	Scale	1" = 100.0'
	Date	7/07/83
	Job	OS-79-83