


SURVEY PLAT
 LOCATED NW 1/4, SEC 30, T7N, R4E
 BRADY TWP., WILLIAMS CO., OHIO
 OWNER - GEORGE BEÜCLER

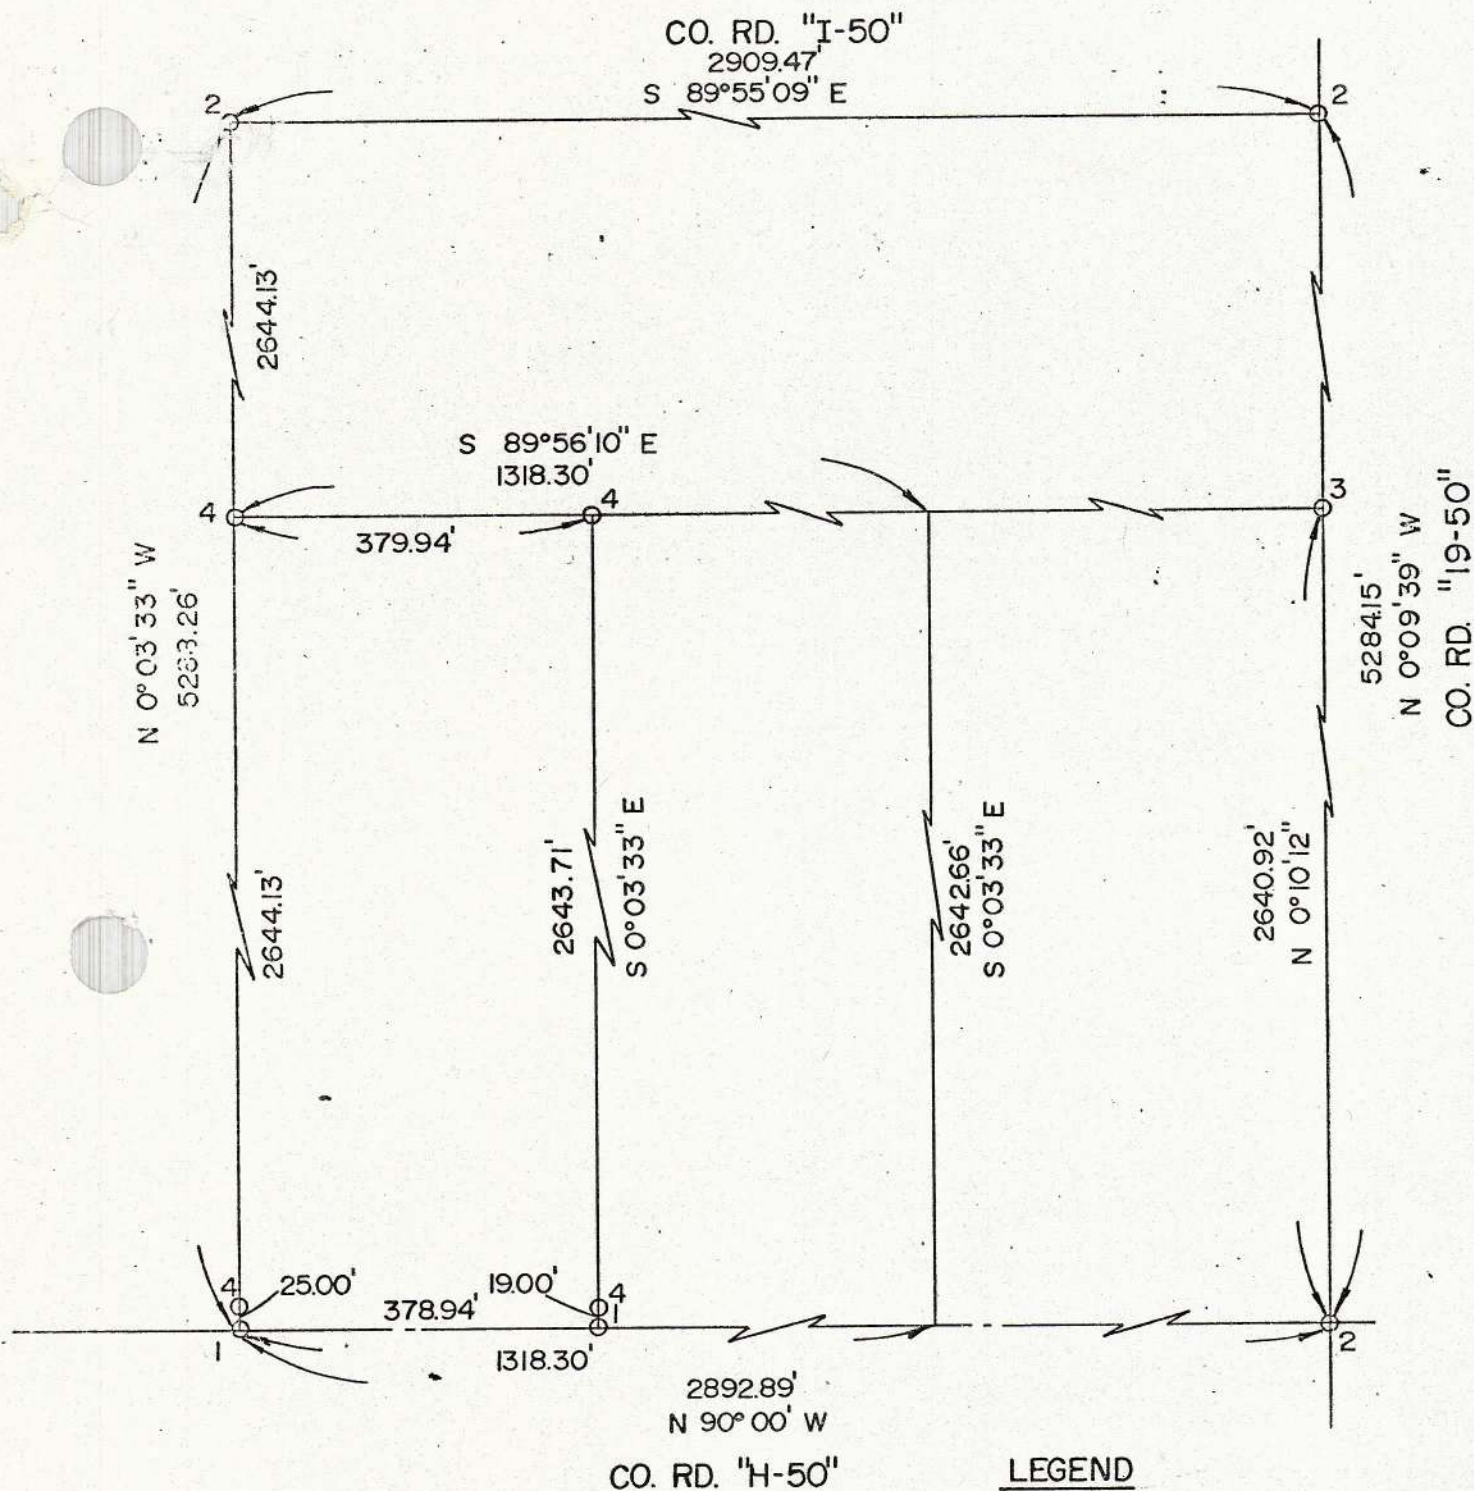

LEGEND

- 1) Fd. Stone
- 2) Fd. Pin
- 3) Fd. Fence Post
- 4) Placed Pin

"I do hereby certify that I have surveyed the premises and prepared the attached plat and that the plat is correct."

"All dimensions are shown in feet and decimal parts thereof. Dimensions on curves are cord measurements. This survey has been recorded in Vol. 10R, Page 2 of the Williams County Record of Surveys."

Anthony H. Hoefel
 Anthony H. Hoefel S-6149
 BRYAN ENGINEERING & SURVEYING
 636-2060