


PLAT & SURVEY

LOCATED IN THE NORTHWEST QUARTER, SECTION
33, TOWN 9 SOUTH, RANGE 2 WEST, MADISON
TOWNSHIP, WILLIAMS COUNTY, OHIO.

FOR: THORP REALTY

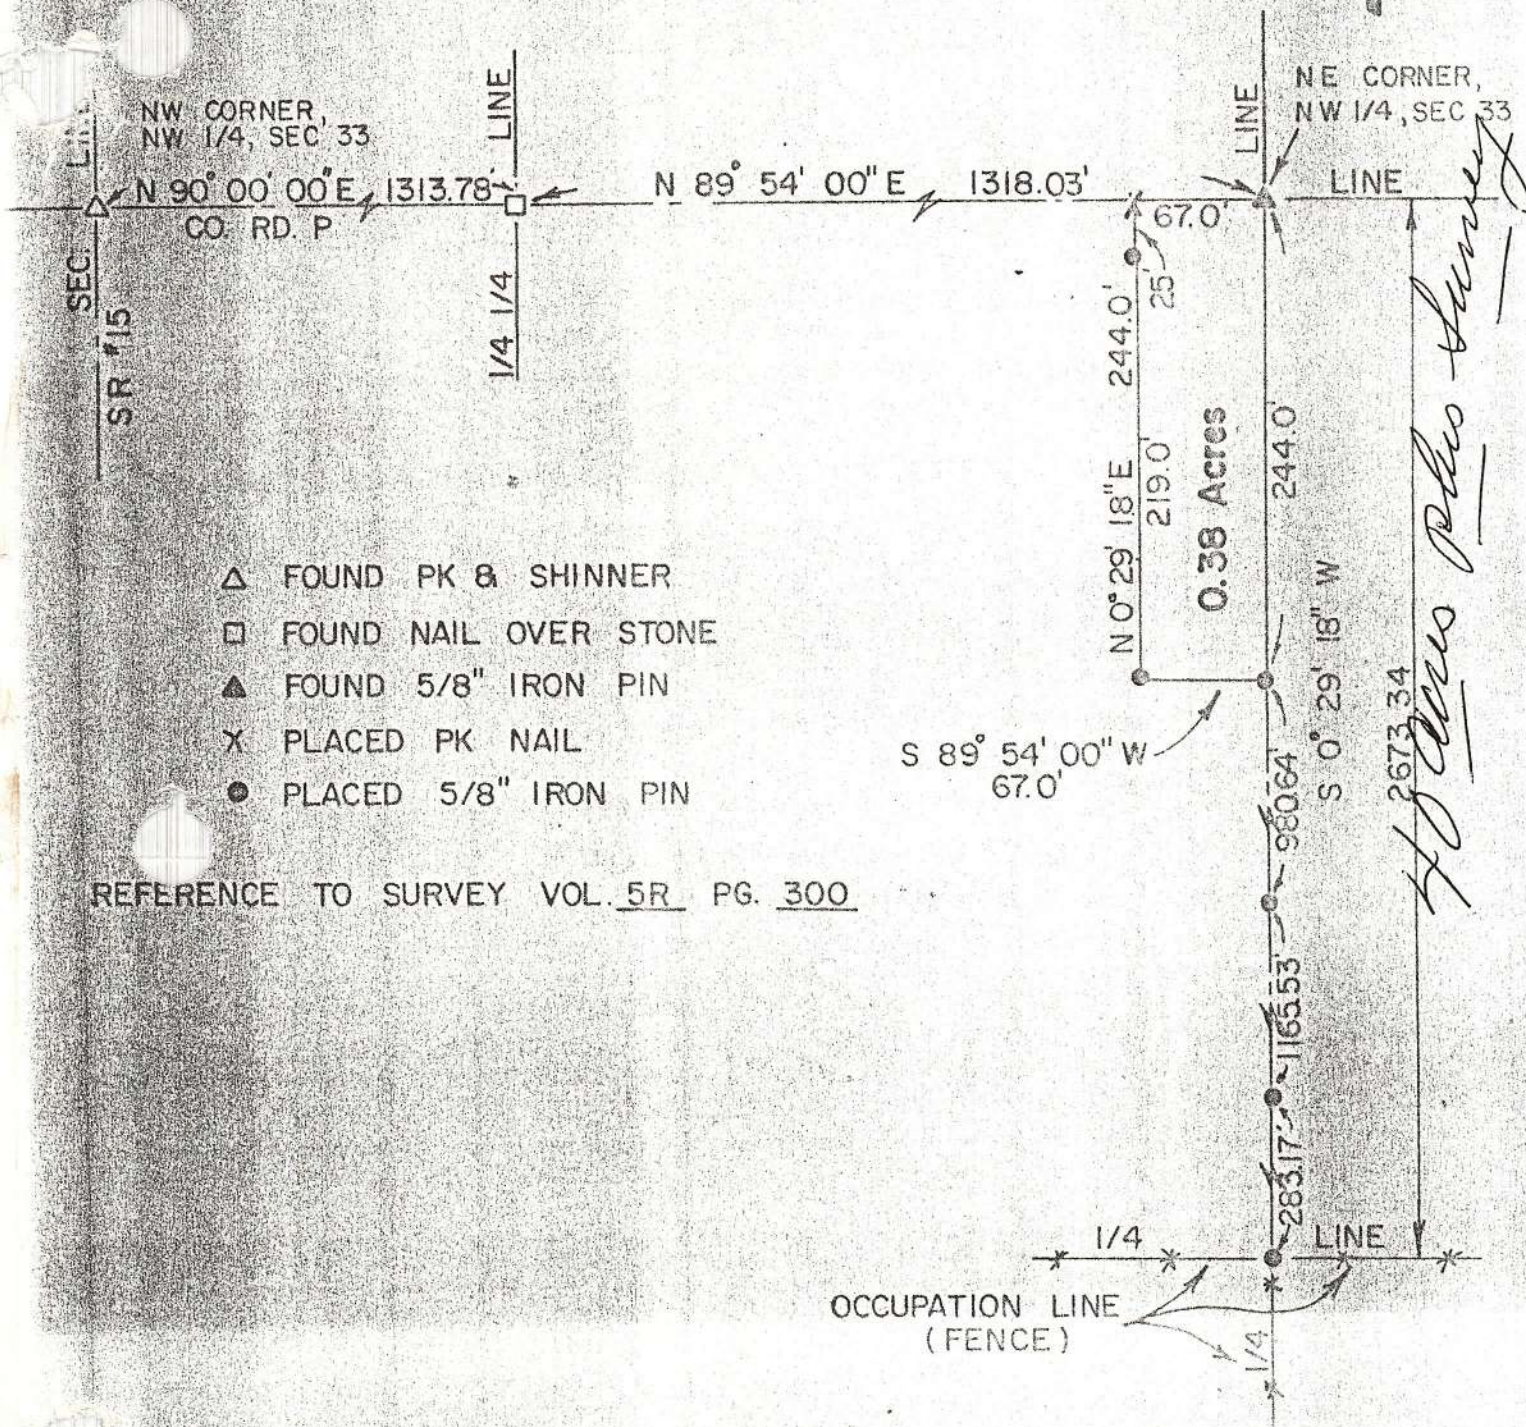

I hereby certify that I have surveyed the premises and prepared the above plat and that said plat is correct in the best of my knowledge and belief. All dimensions are shown in feet and decimal parts thereof. This survey has been recorded in Vol. 10R Page 3 of the Williams County Record of Surveys.



DATE 4/14/84
JOB NO. OS-21-84
SCALE 1" = 100.0'

Dennis M. Bell
Reg. Surveyor #6717

CELL ENGINEERING, LIMITED
11211 W. FLYING DUCK BLVD.
DRIAN, OHIO 43006
(615) 832-4550