


SURVEY PLAT  
 LOCATED IN NW 1/4, SEC. 36  
 T7N, R1E, FLORENCE TWP.  
 WILLIAMS CO., OHIO  
 OWNER - FIRST NATIONAL BANK

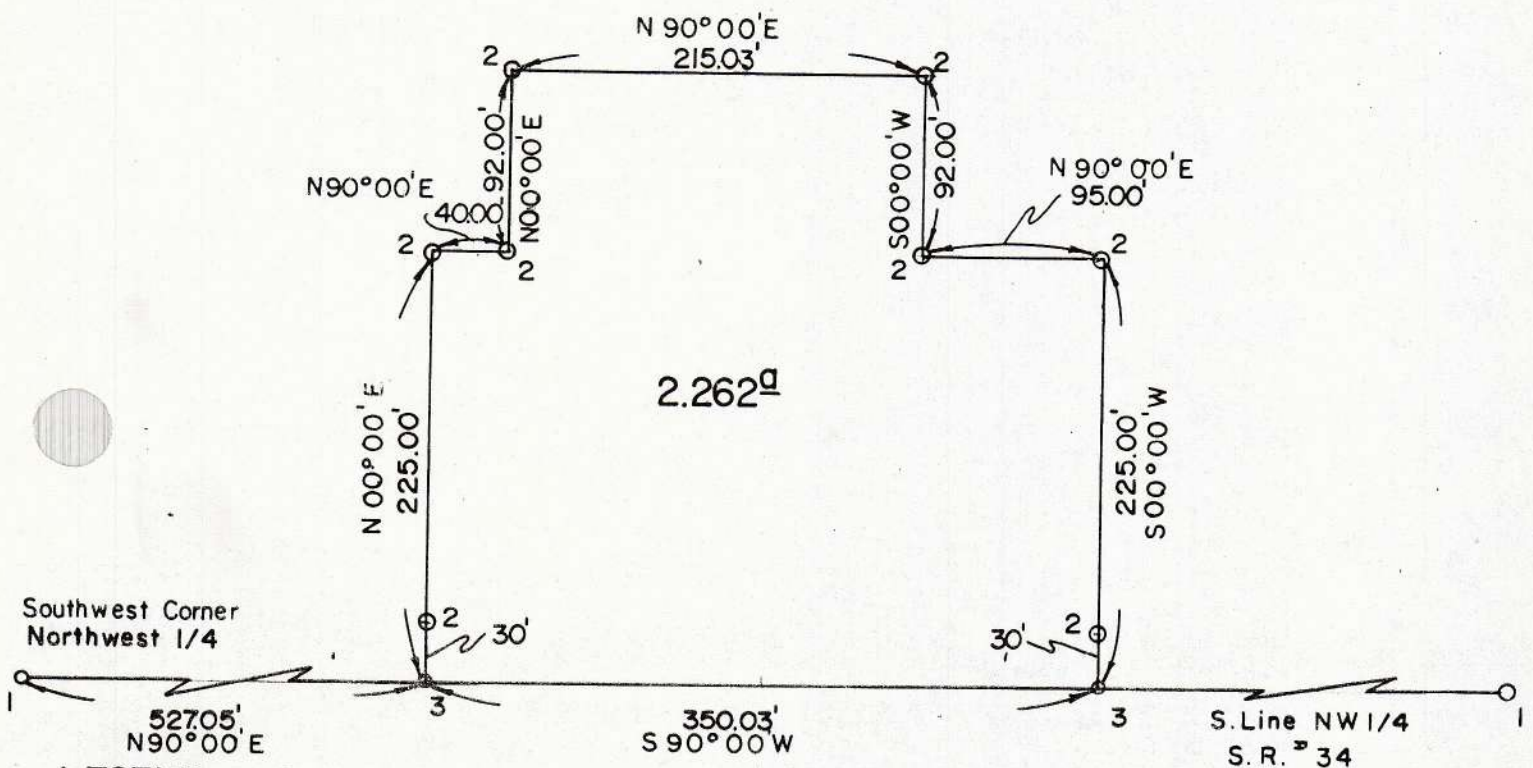

Scale: 1"=30'



**LEGEND**

- 1) Fd. PK
- 2) Placed I.P.
- 3) Placed PK

"I do hereby certify that I have surveyed the premises and prepared the attached plat and that the plat is correct."

"All dimensions are shown in feet and decimal parts thereof. Dimensions on curves are cord measurements. This survey has been recorded in Vol. 10R, Page 14 of the Williams County Record of Surveys."

*Anthony H. Hoeffel*  
 Anthony H. Hoeffel S-6149  
 BRYAN ENGINEERING & SURVEYING  
 6/18/84 636-2060