


PLAT & SURVEY

LOCATED IN THE NORTHWEST QUARTER SECTION 6
TOWN 6 NORTH, RANGE 1 EAST, ST JOSEPH TOWNSHIP,
WILLIAMS COUNTY, OHIO.

FOR: JOSEPH MOHRE

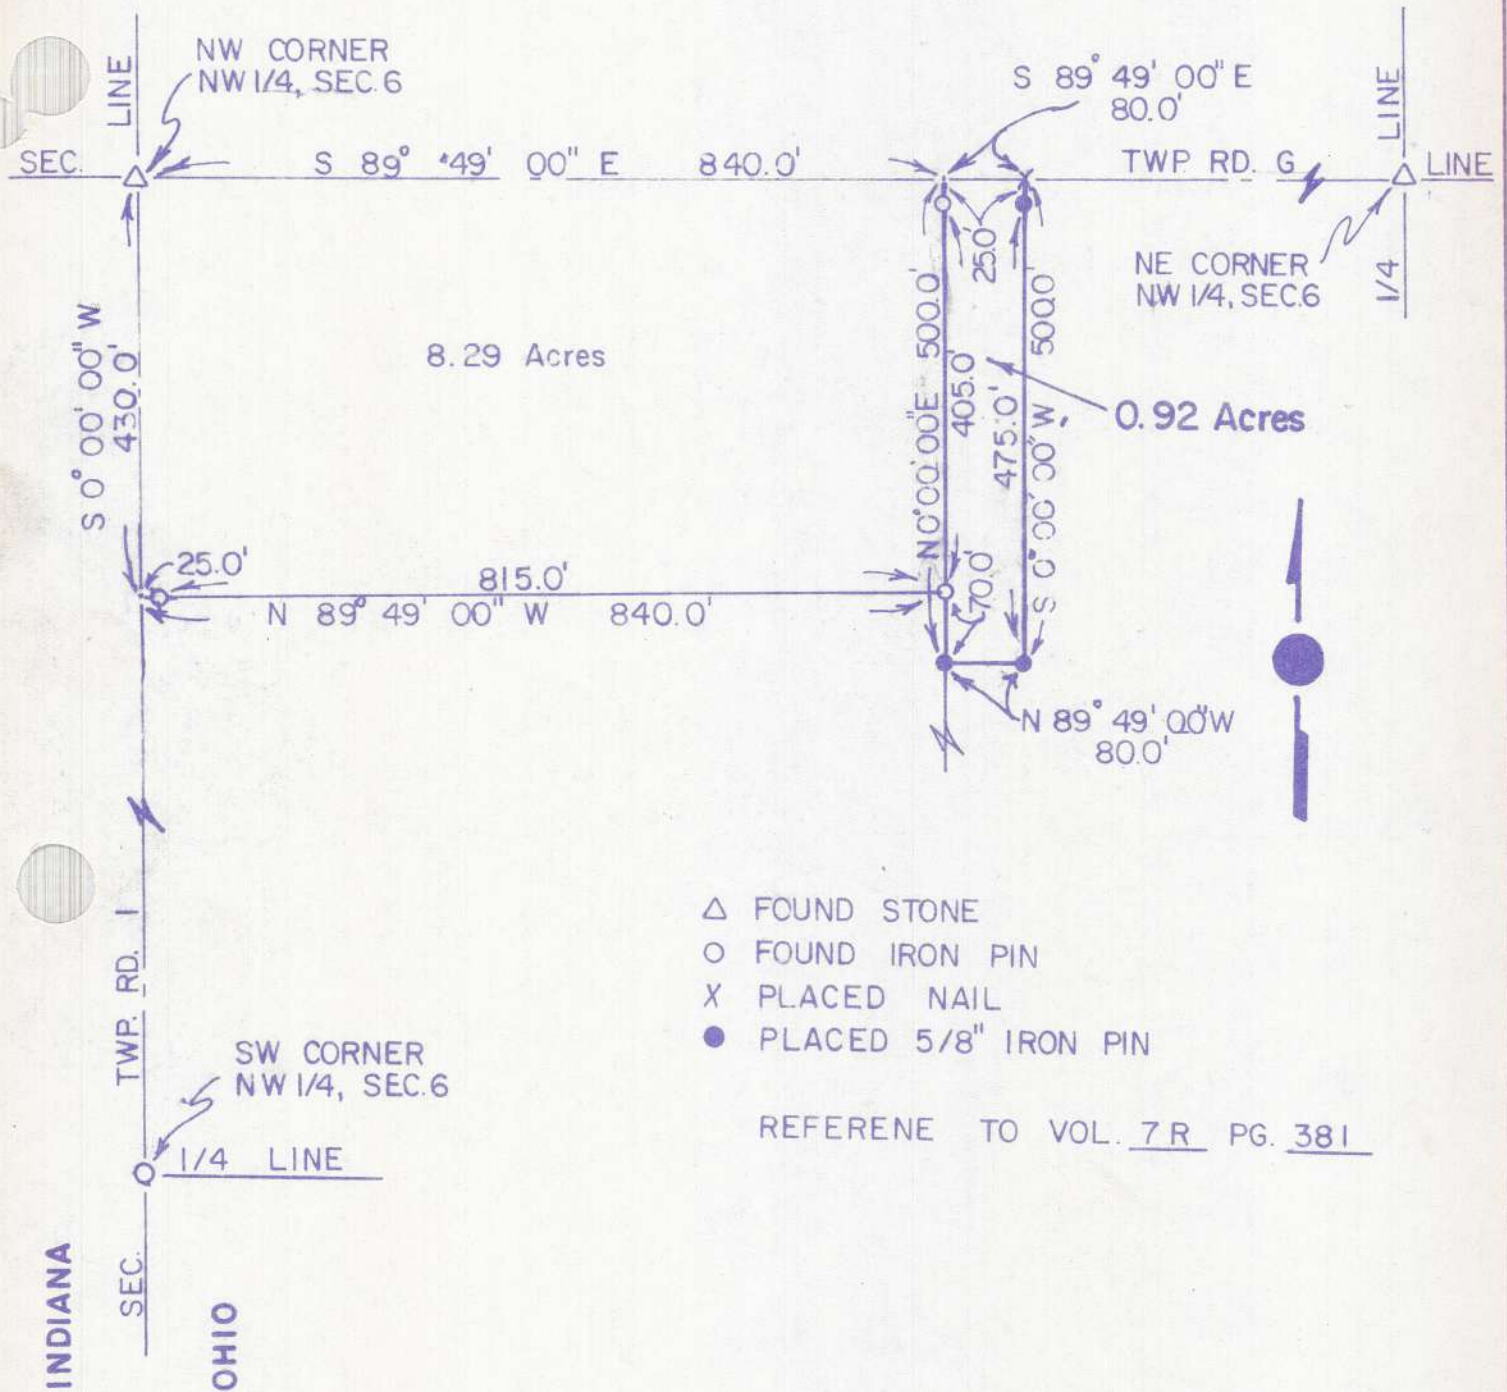

- Δ FOUND STONE
- O FOUND IRON PIN
- X PLACED NAIL
- PLACED 5/8" IRON PIN

REFERENE TO VOL. 7R PG. 381

I hereby certify that I have surveyed the premises and prepared the above plat and that said plat is correct to the best of my knowledge and belief. The dimensions are shown in feet and decimal parts thereof. This survey has been recorded in Vol. 10R Page 38 of the Williams County Record of Surveys.



SCALE 1" = 200.0'
JOB NO. OS-64-84
DATE 07/26/84

Dennis M. Bell
Dennis M. Bell
Reg. Surveyor #6717

BELL ENGINEERING LIMITED
1211 W. HIGH - P.O. BOX 565
BRYAN, OHIO 43506
(419) 636-2585