


SURVEY PLAT  
LOCATED IN W1/2 FRACTIONAL SEC. #28  
T8N, R3E, JEFFERSON TWP.  
WILLIAMS CO., OHIO  
OWNER - RHOADES

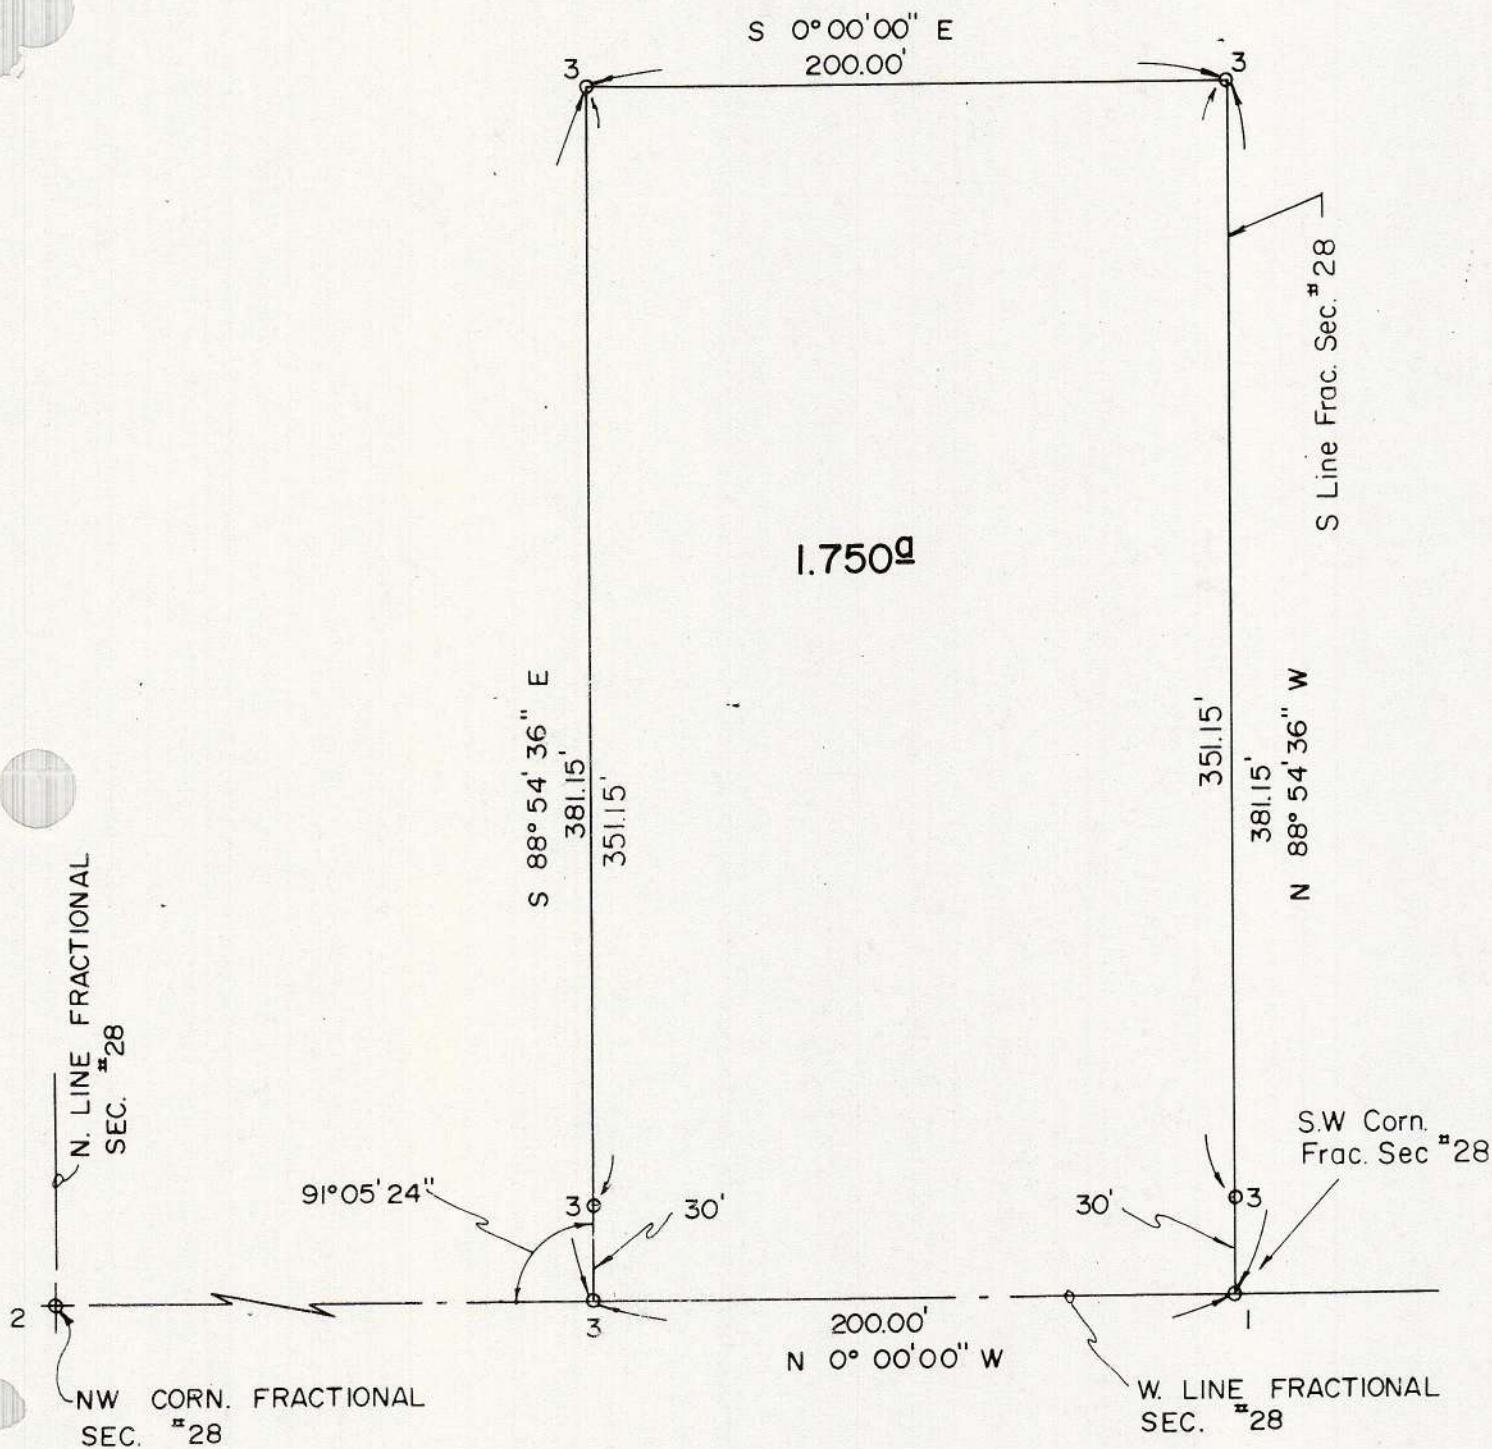

N

Scale: 1" = 60'



LEGEND

- 1) Fd. R.R. Spike
- 2) Fd. Pipe, Set Iron Pin
- 3) Set Iron Pin

"I do hereby certify that I have surveyed the premises and prepared the attached plat and that the plat is correct."

"All dimensions are shown in feet and decimal parts thereof. Dimensions on curves are cord measurements. This survey has been recorded in Vol. 102, Page 52 of the Williams County Record of Surveys."

*Anthony H. Hoeffel*

Anthony H. Hoeffel S-6149  
BRYAN ENGINEERING & SURVEYING  
9/15/84 636-2060