


10R-56

PLAT & SURVEY

TERRY HUFFMAN


LOCATED IN THE SOUTHWEST QUARTER, SECTION 27, TOWN 9 SOUTH, RANGE 2 WEST, MADISON TOWNSHIP, WILLIAMS COUNTY, OHIO

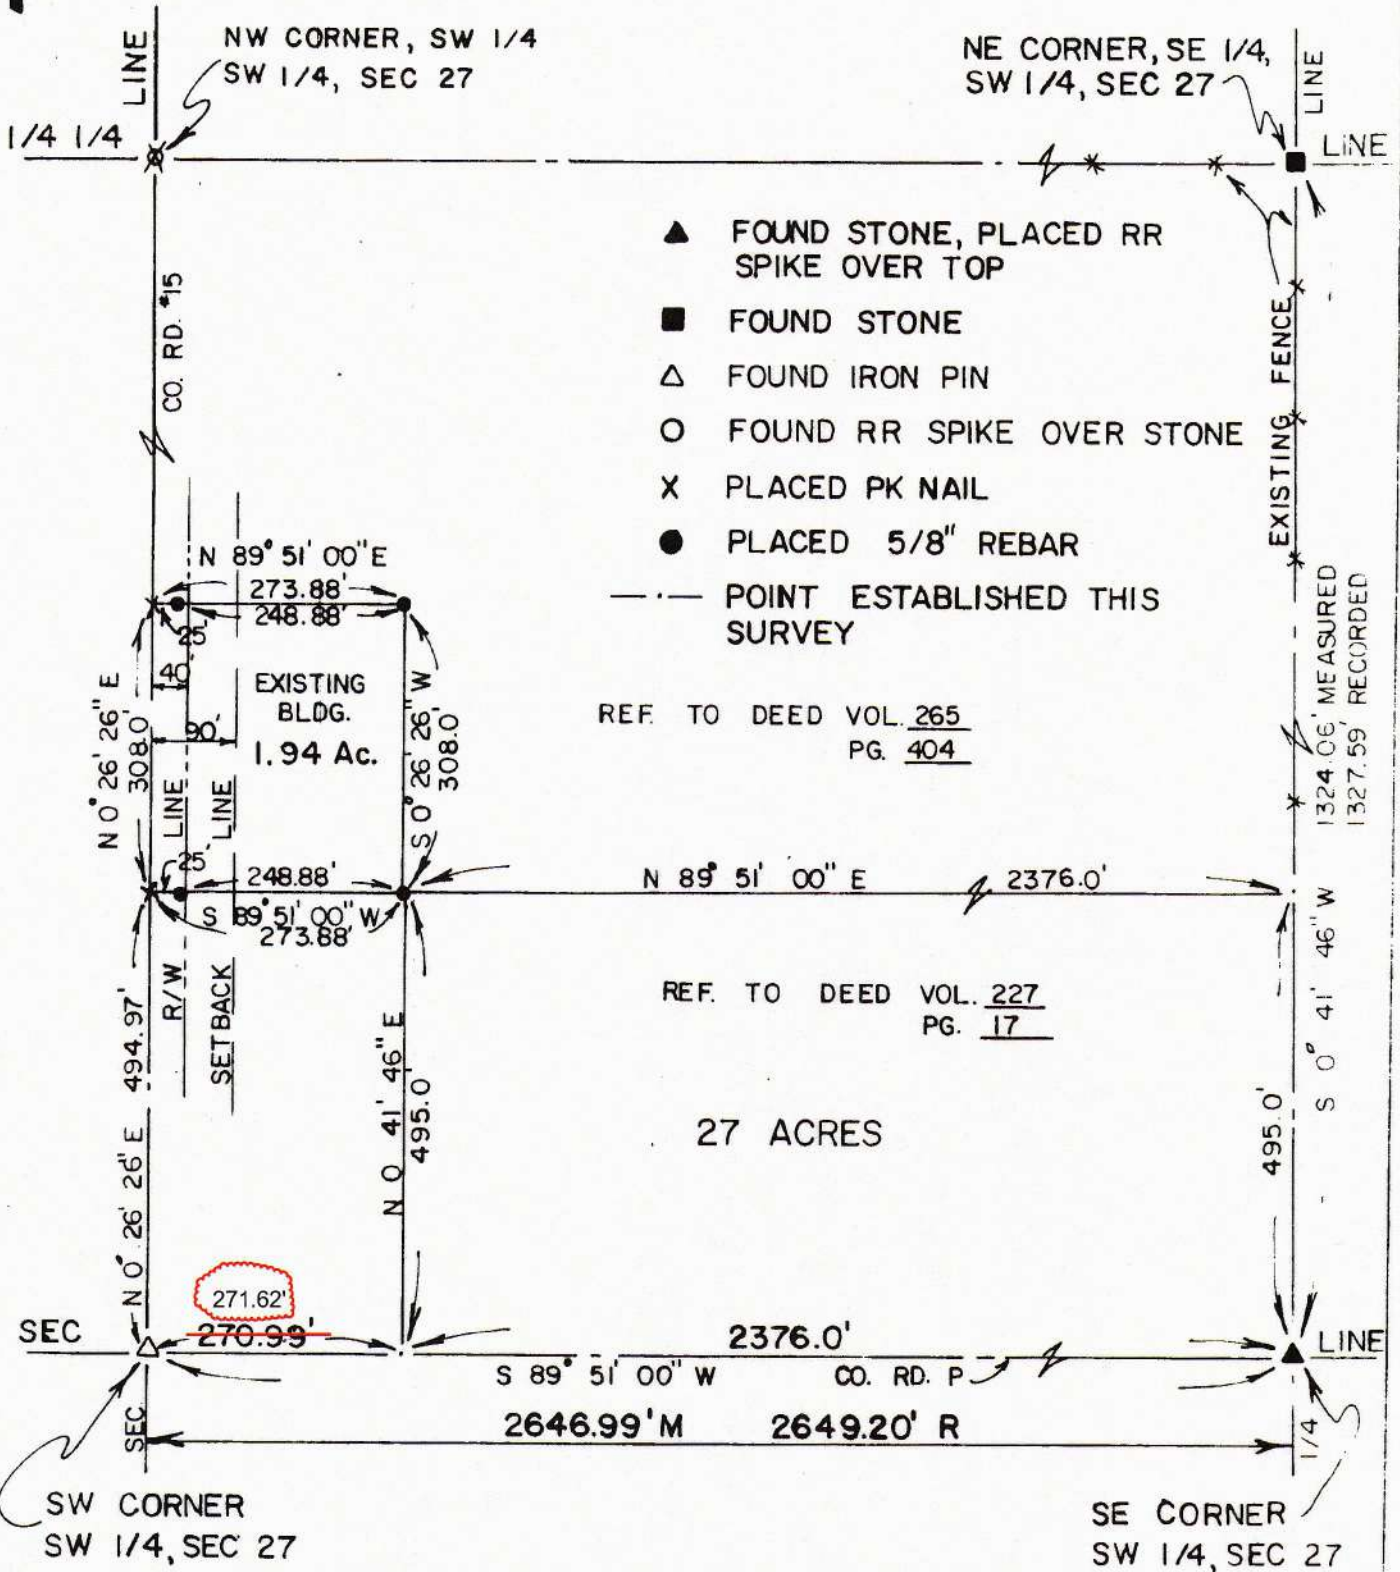

I hereby certify that I have surveyed the premises and prepared the above plat and that said plat is correct to the best of my knowledge and belief. All dimensions are shown in feet and decimal parts thereof. This survey has been recorded in Vol. 10R Page 56 of the Williams County Record of Surveys.

REPLACEMENT COPY 6-9-06

SCALE 1" = 200.0
DATE 09/20/84
JOB NO. OS-95-84

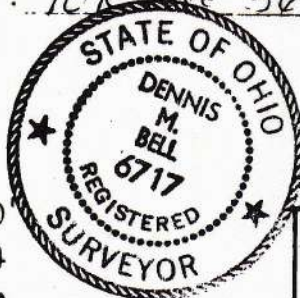

Dennis M. Bell
Dennis M. Bell
Reg. Surveyor #6717

BELL ENGINEERING LIMITED
1211 W. HIGH - P.O. BOX 563
BRYAN, OHIO 43506
(419) 636 - 2585

56