


SURVEY PLAT

LOCATED IN NE 1/4, SEC 32
T 8 N, R 2 E SUPERIOR TWP.
WILLIAMS CO., OHIO
OWNER - BOB ROSE

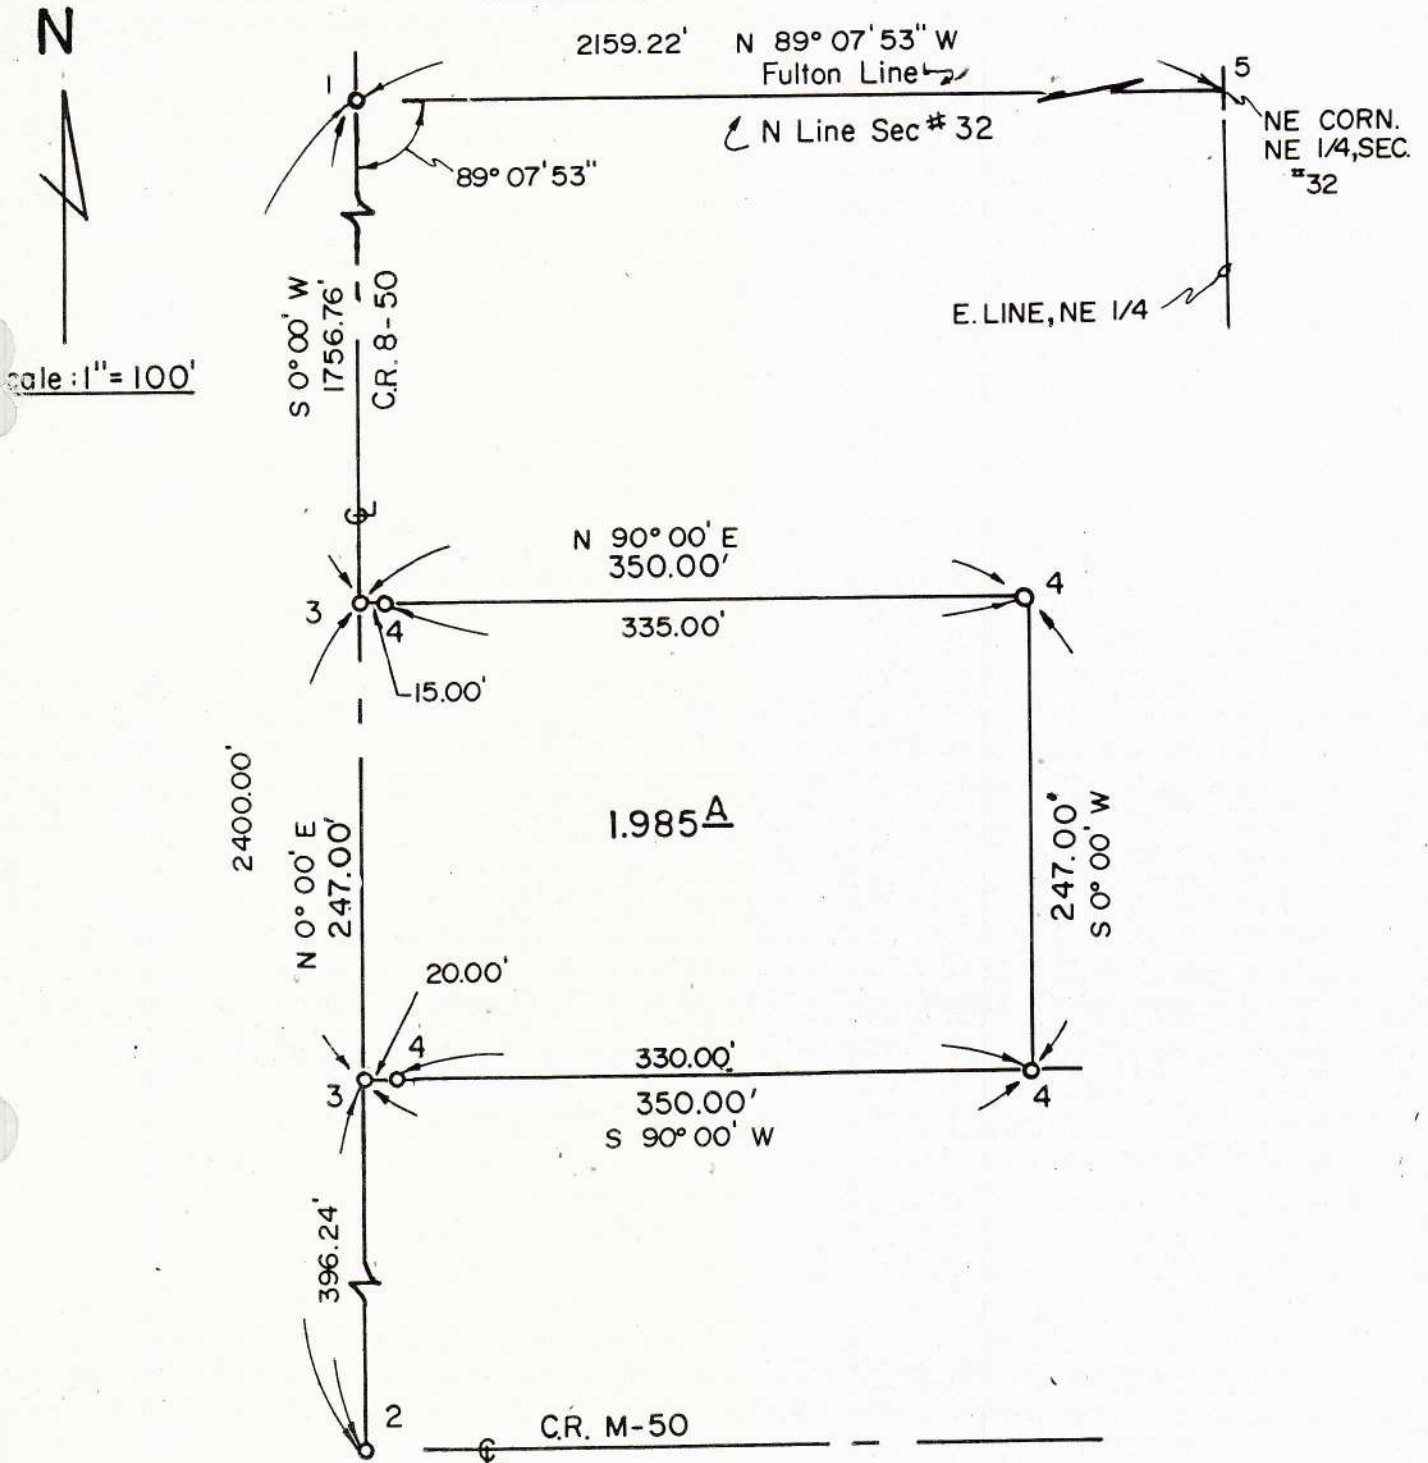

Legend

- 1) Found RR. Spike
- 2) Found Pin
- 3) Placed P.K.
- 4) Placed Pin
- 5) Fd. Stone

"I do hereby certify that I have surveyed the premises and prepared the attached plat and that the plat is correct."

"All dimensions are shown in feet and decimal parts thereof. Dimensions on curves are cord measurements. This survey has been recorded in Vol. 10R, Page 64 of the Williams County Record of Surveys."

Anthony H. Hoeffel
Anthony H. Hoeffel S-6149
BRYAN ENGINEERING & SURVEYING
11/1/84 636-2060

