


PLAT OF SURVEY  
 LOCATED IN THE SW 1/4, SEC. #32  
 T6N, R4E, SPRINGFIELD TWP.  
 WILLIAMS CO., OHIO  
 FOR - ALFRED TREJO

N

Scale : 1" = 100'

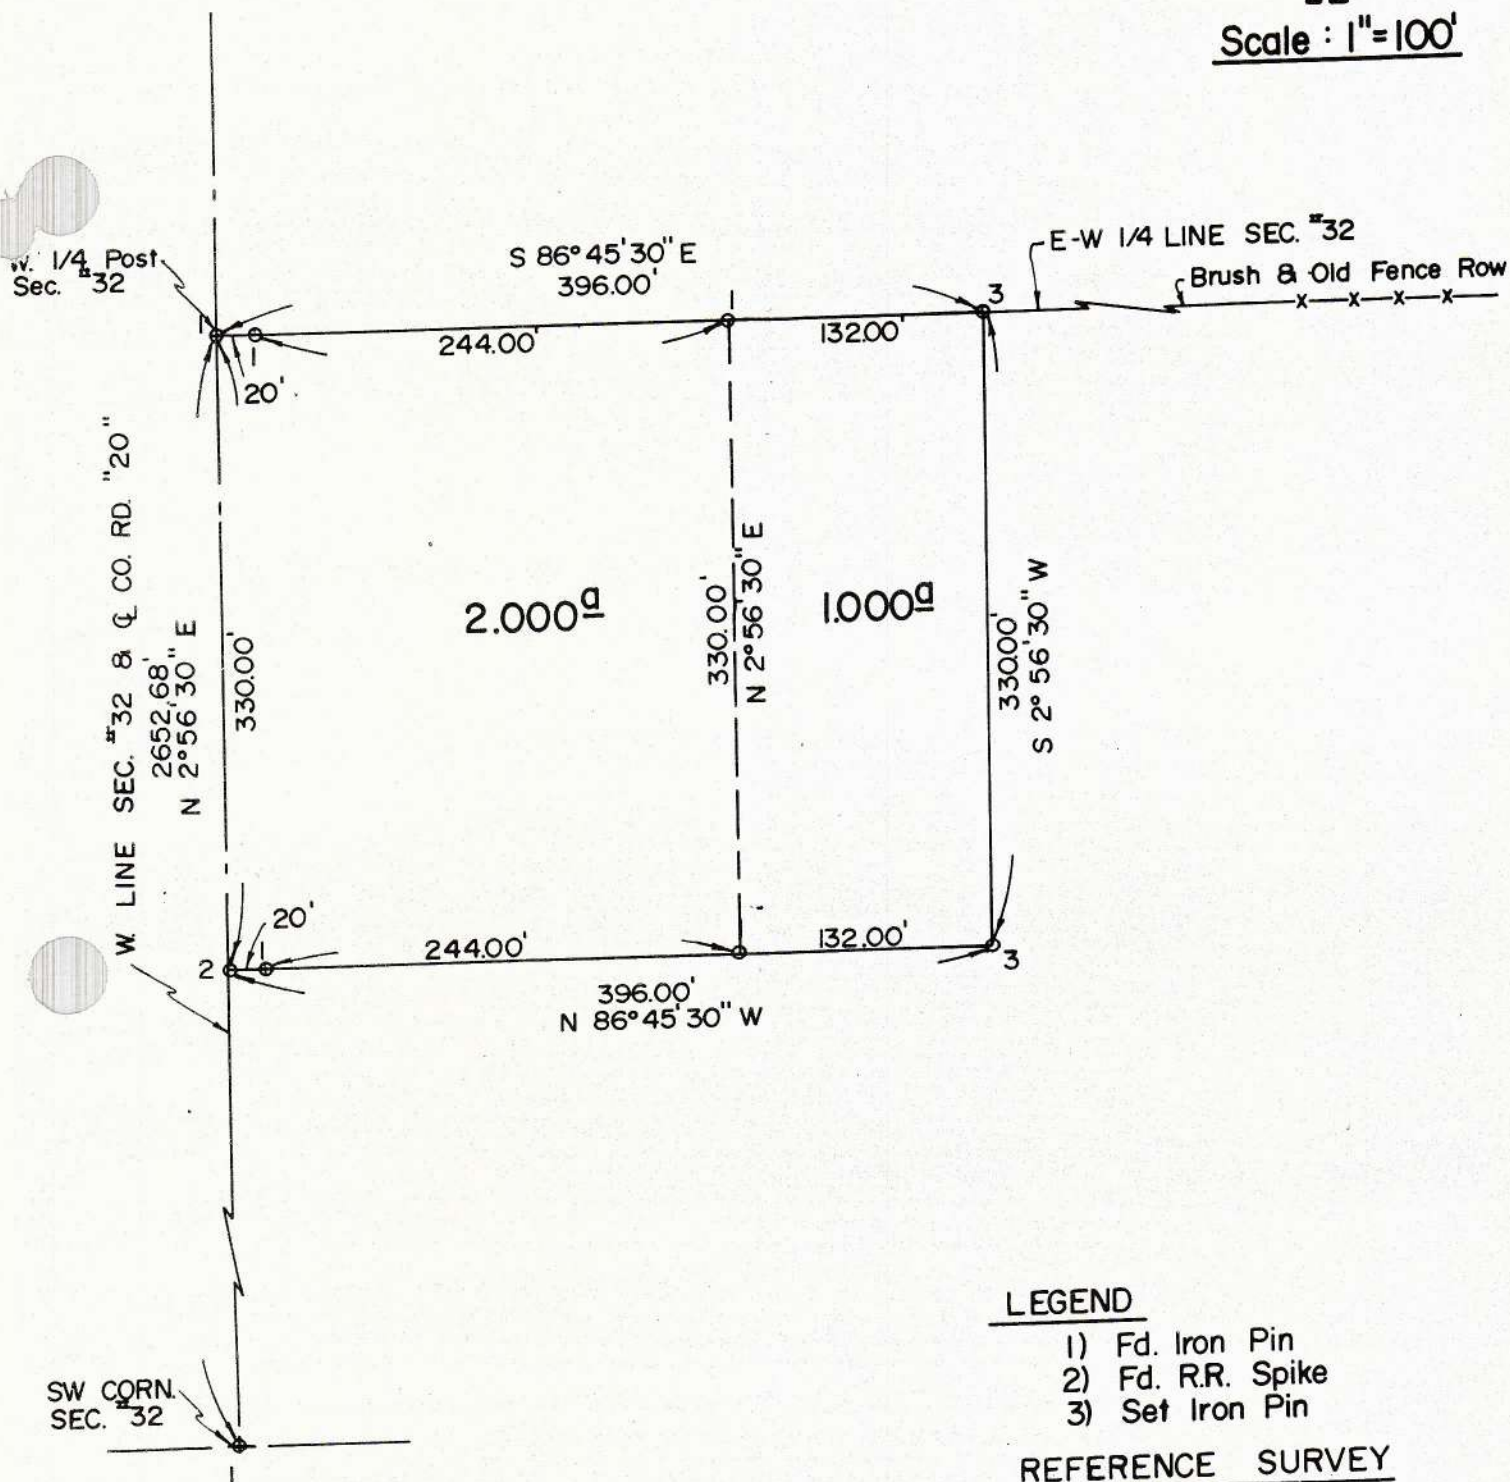

LEGEND

- 1) Fd. Iron Pin
- 2) Fd. R.R. Spike
- 3) Set Iron Pin

REFERENCE SURVEY

Vol. 8R Pg. 283  
 " 8R " 249

"I do hereby certify that I have surveyed the premises and prepared the attached plat and that the plat is correct."  
 "All dimensions are shown in feet and decimal parts thereof. Dimensions on curves are cord measurements. This survey has been recorded in Vol. 102, Page 80 of the Williams County Record of Surveys."

*Anthony H. Hoeffel*  
 Anthony H. Hoeffel S-6149  
 BRYAN ENGINEERING & SURVEYING  
 1/5/85 636-2060