


PLAT & SURVEY

For Robert Grisier

Located in the SW 1/4 of Sec 8 T-7-N R-4-E

Brady Twp. Wms. Co. Ohio

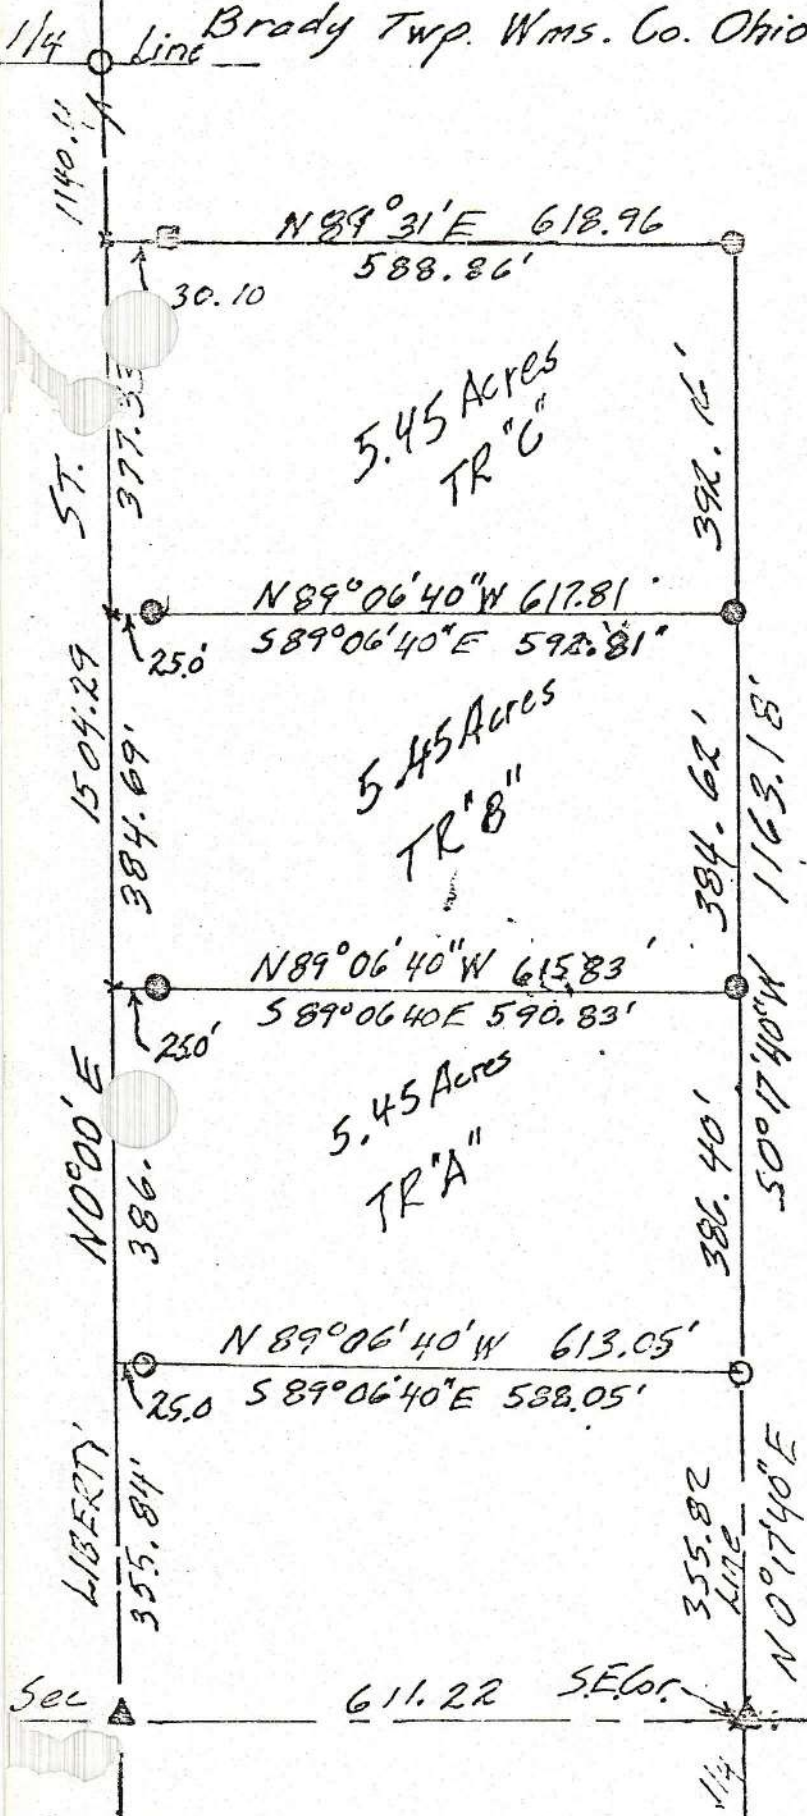

- ▲ Found Iron Pipe
- Found Iron Pin
- Set Iron Pin
- x Set Nail
- Conc Cor Post

I hereby certify that I have surveyed the premises and prepared the above plat and that said plat is correct to the best of my knowledge and belief. All dimensions are shown in feet and decimal parts thereof. This survey has been recorded in Vol. 10R Page 92 of the Williams County Record of Surveys.

Lawrence R. Eriksen
Reg. Surveyor #6391

ERIKSEN SURVEYING
RR#2 MONTPELIER, OHIO
419 485-5006

SCALE 1"=200.0'
DATE MAY 18, 1983
JOB OS-56-03