


PLAT & SURVEY

LOCATED IN THE NORTHEAST QUARTER, SECTION 23,
TOWN 7 NORTH, RANGE 1 EAST, FLORENCE TOWNSHIP,
WILLIAMS COUNTY, OHIO.

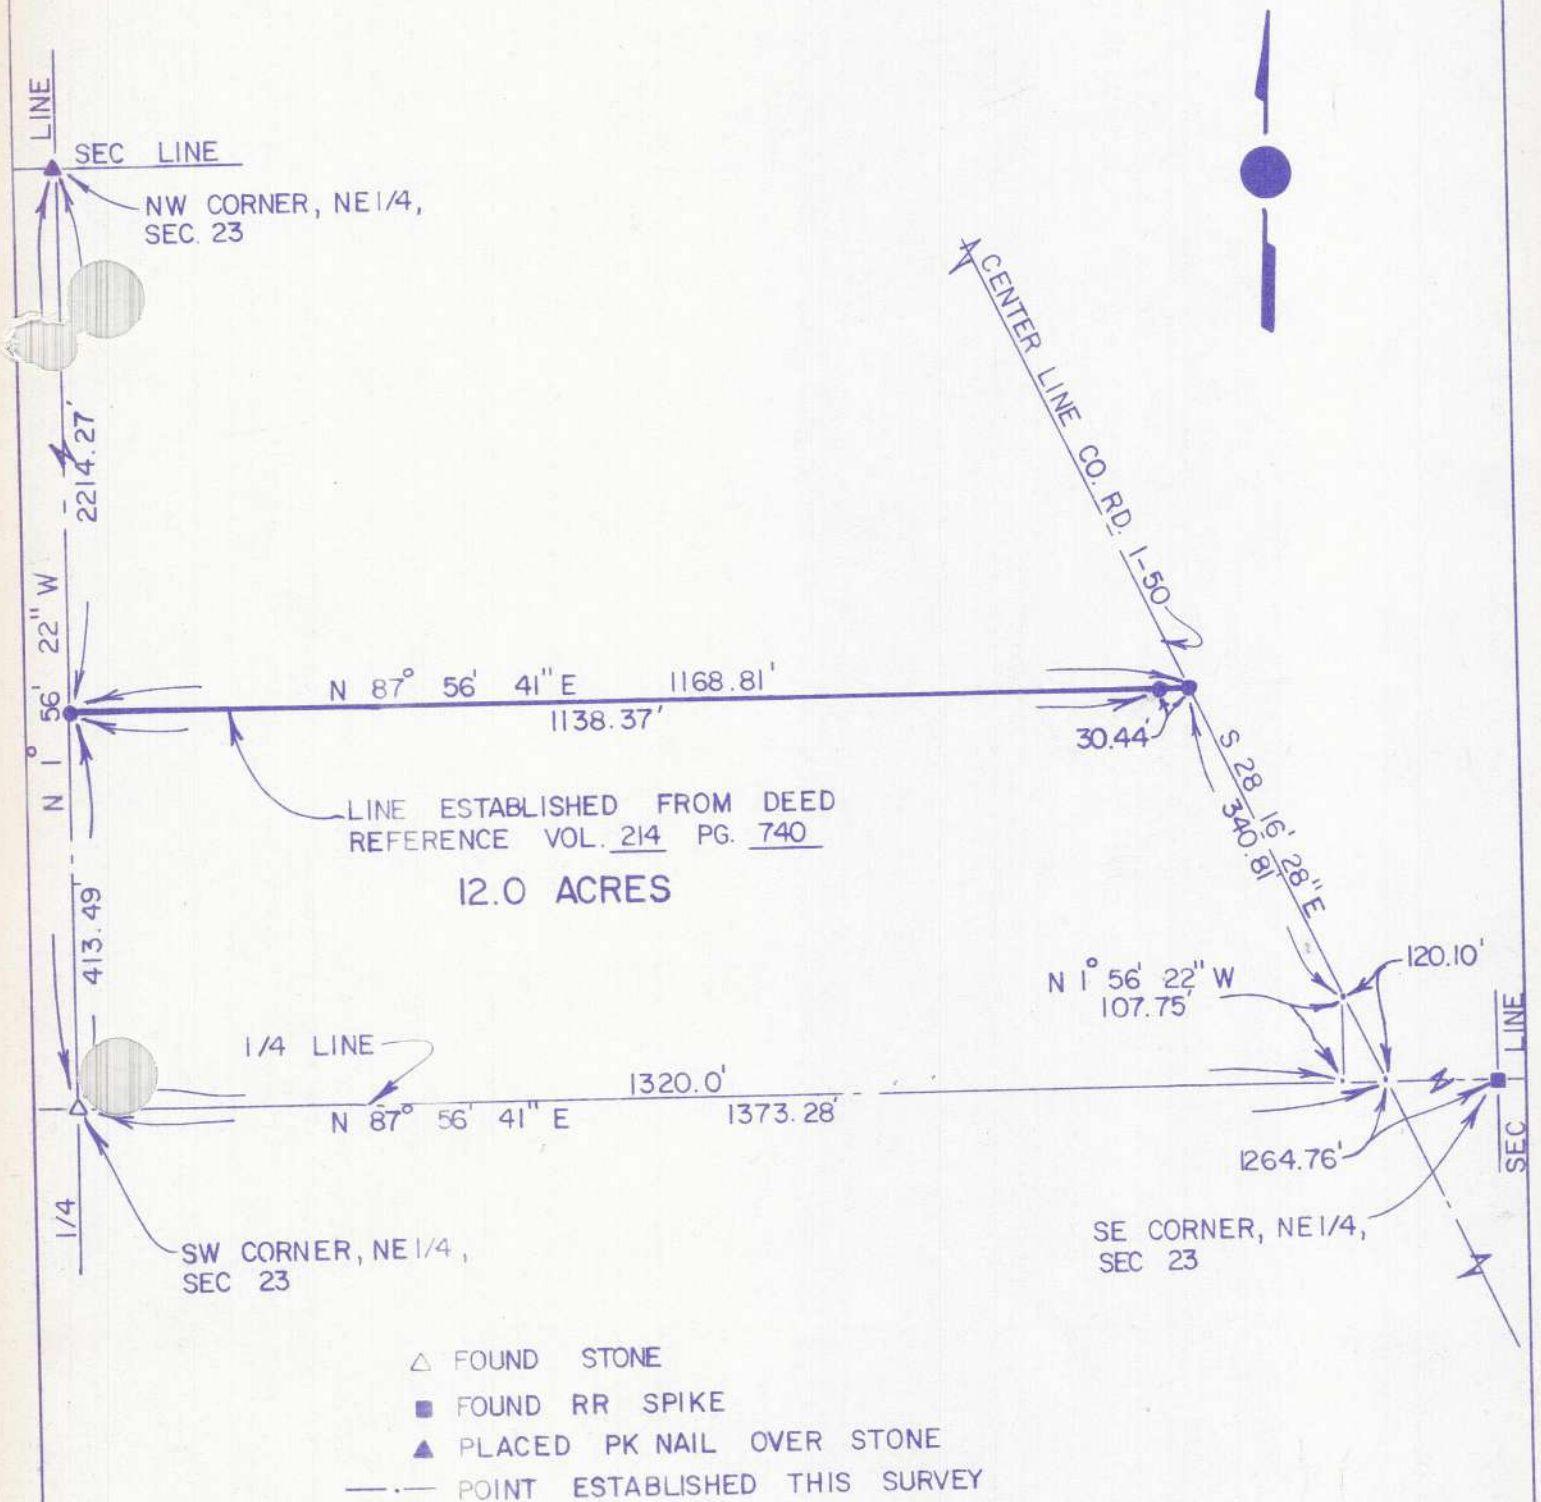

I hereby certify that I have surveyed the premises and prepared the above plat and that said plat is correct to the best of my knowledge and belief. All dimensions are shown in feet and decimal parts thereof. This survey has been recorded in Vol. 102 Page 107 of the Williams County Record of Surveys.



DATE 4 / 29 / 85
JOB NO. OS-41-85
SCALE 1" = 200.0'

Dennis M. Bell
Dennis M. Bell
Reg. Surveyor #6717

BELL ENGINEERING LIMITED
1211 W. HIGH - P.O. BOX 565
BRYAN, OHIO 43506
(419) 636 - 2585

107