


PLAT & SURVEY

LOCATED IN THE EAST HALF OF THE EAST HALF
OF THE SOUTHWEST QUARTER, SECTION 14, TOWN 6
NORTH, RANGE 2 EAST, CENTER TOWNSHIP, WILLIAMS
COUNTY, OHIO.

FOR: L. B. STARK

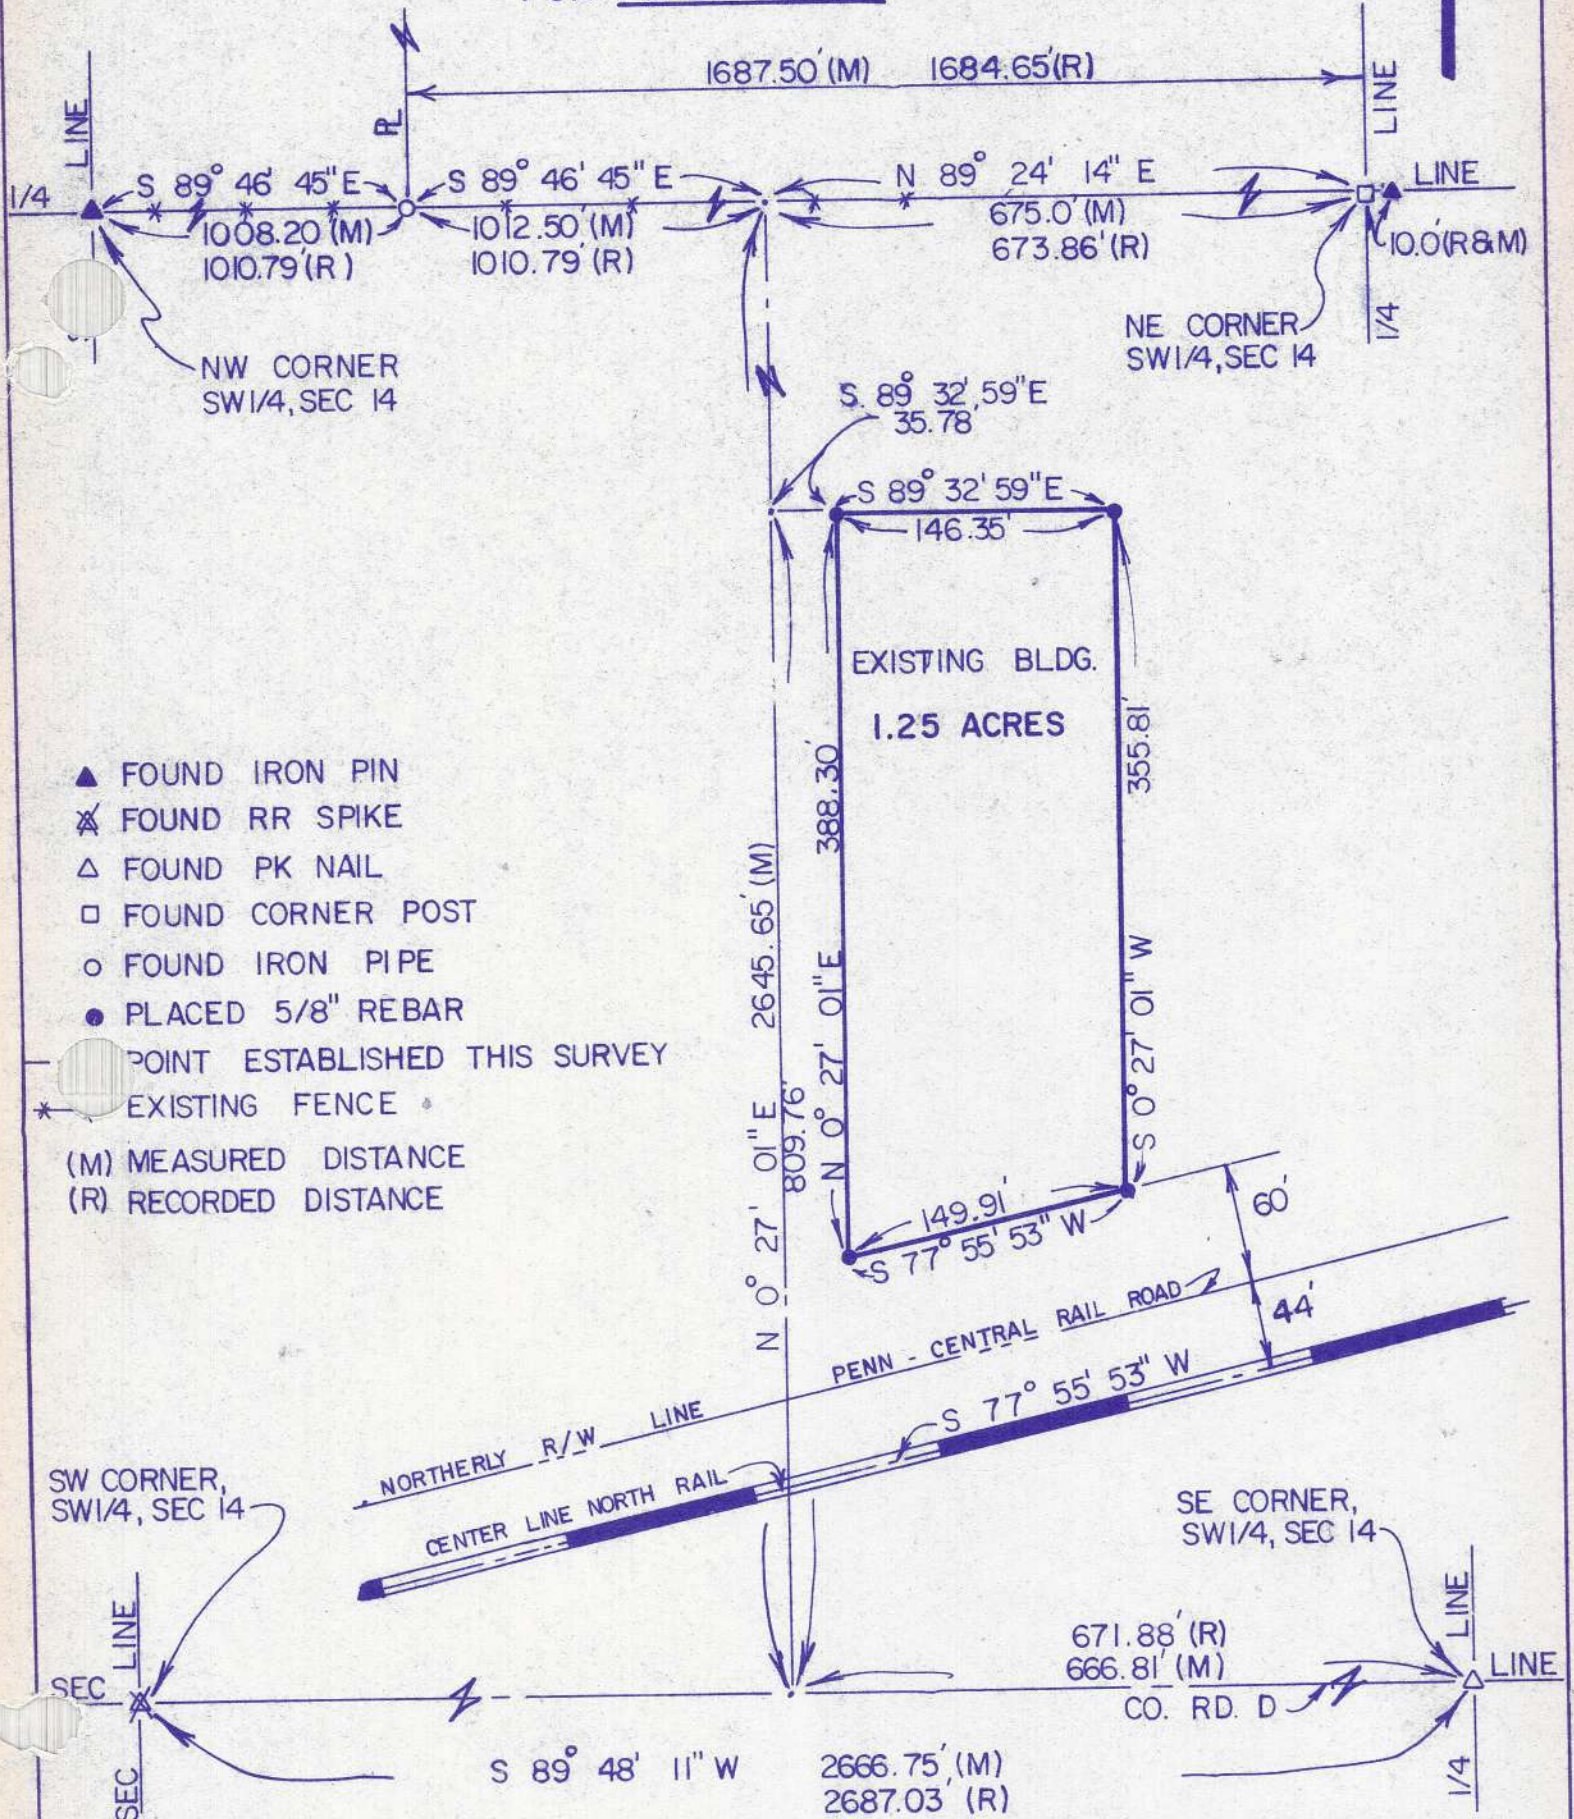

I hereby certify that I have surveyed the premises and prepared the above plat and that said plat is correct to the best of my knowledge and belief. The dimensions are shown in feet and decimal parts thereof. This survey has been recorded in Vol. 10R Page 112 of the Williams County Record of Surveys.



Dennis M. Bell
Dennis M. Bell
Reg. Surveyor #6717

SCALE 1" = 100.0'
DATE 5/14/85
JOB NO. OS-40-85

BELL ENGINEERING LIMITED
1211 W. HIGH - P.O. BOX 565
BRYAN, OHIO 43506
(419) 636 - 2585