


SURVEY PLAT

LOCATED IN W 1/2 SE 1/4
SEC. #1 T6N R2E
CENTER TOWNSHIP
WILLIAMS COUNTY, OHIO
SELLER: McBRIDE

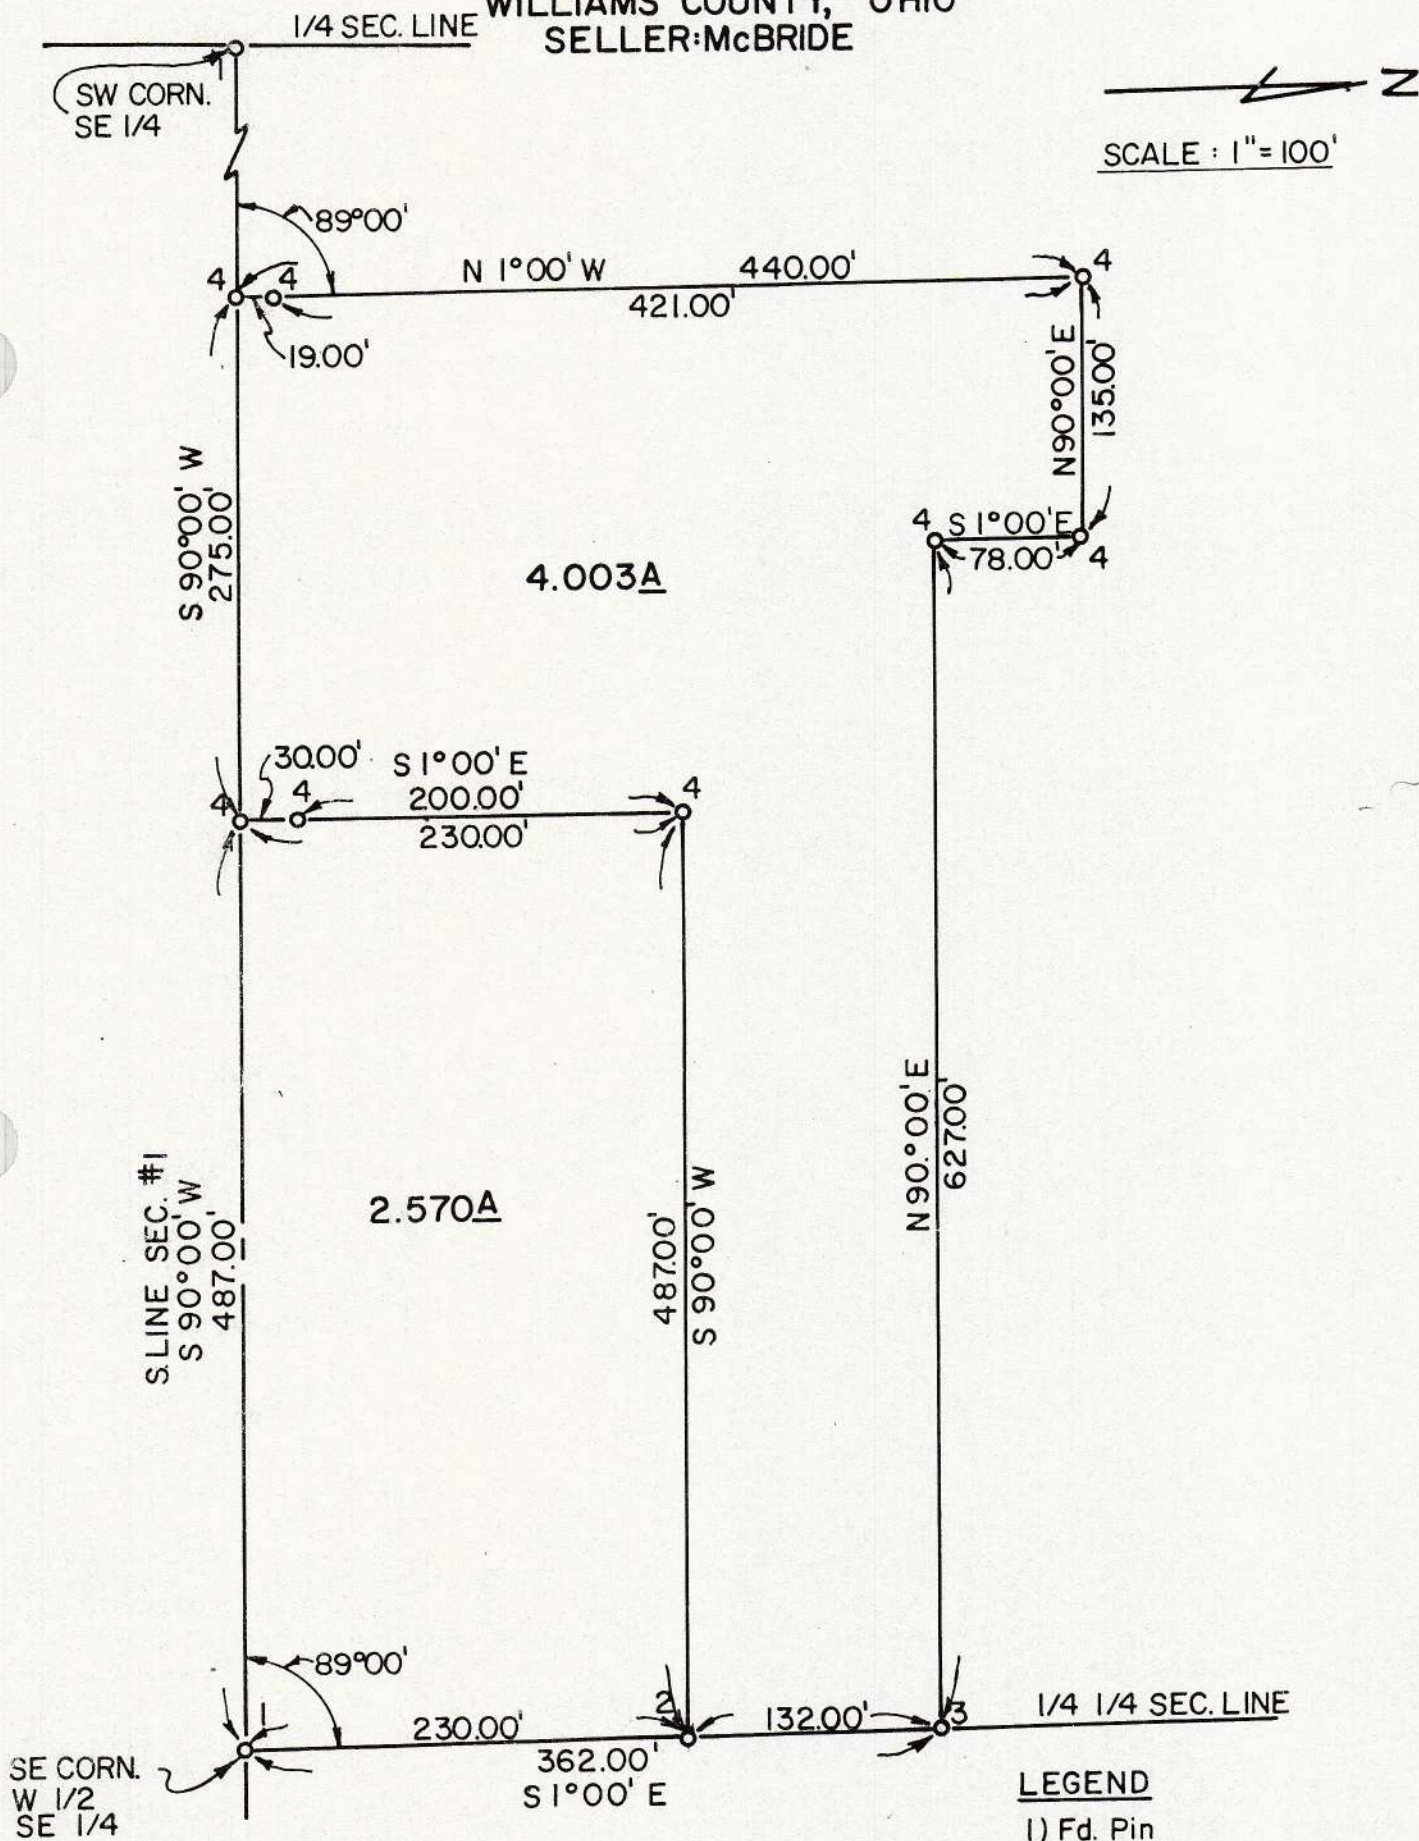

LEGEND

- 1) Fd. Pin
- 2) Fd. Pin 0.04' N, 0.25' E
- 3) Place Pin 6.0' W
- 4) Place Pin

"I do hereby certify that I have surveyed the premises and prepared the attached plat and that the plat is correct."

"All dimensions are shown in feet and decimal parts thereof. Dimensions on curves are cord measurements. This survey has been recorded in Vol. 10R Page 113 of the Williams County Record of Surveys."

Anthony H. Hoeffel
Anthony H. Hoeffel S-6149
Bryan Engineering & Surveying
5-26-85 636-2060

