


PLAT & SURVEY

KNOWN AS LOT 548 OF LAKE SENECA, INC. SUBDIVISION,
BRIDGEWATER TOWNSHIP, WILLIAMS COUNTY, OHIO. Sect. 21

FOR: KAREN BENNER

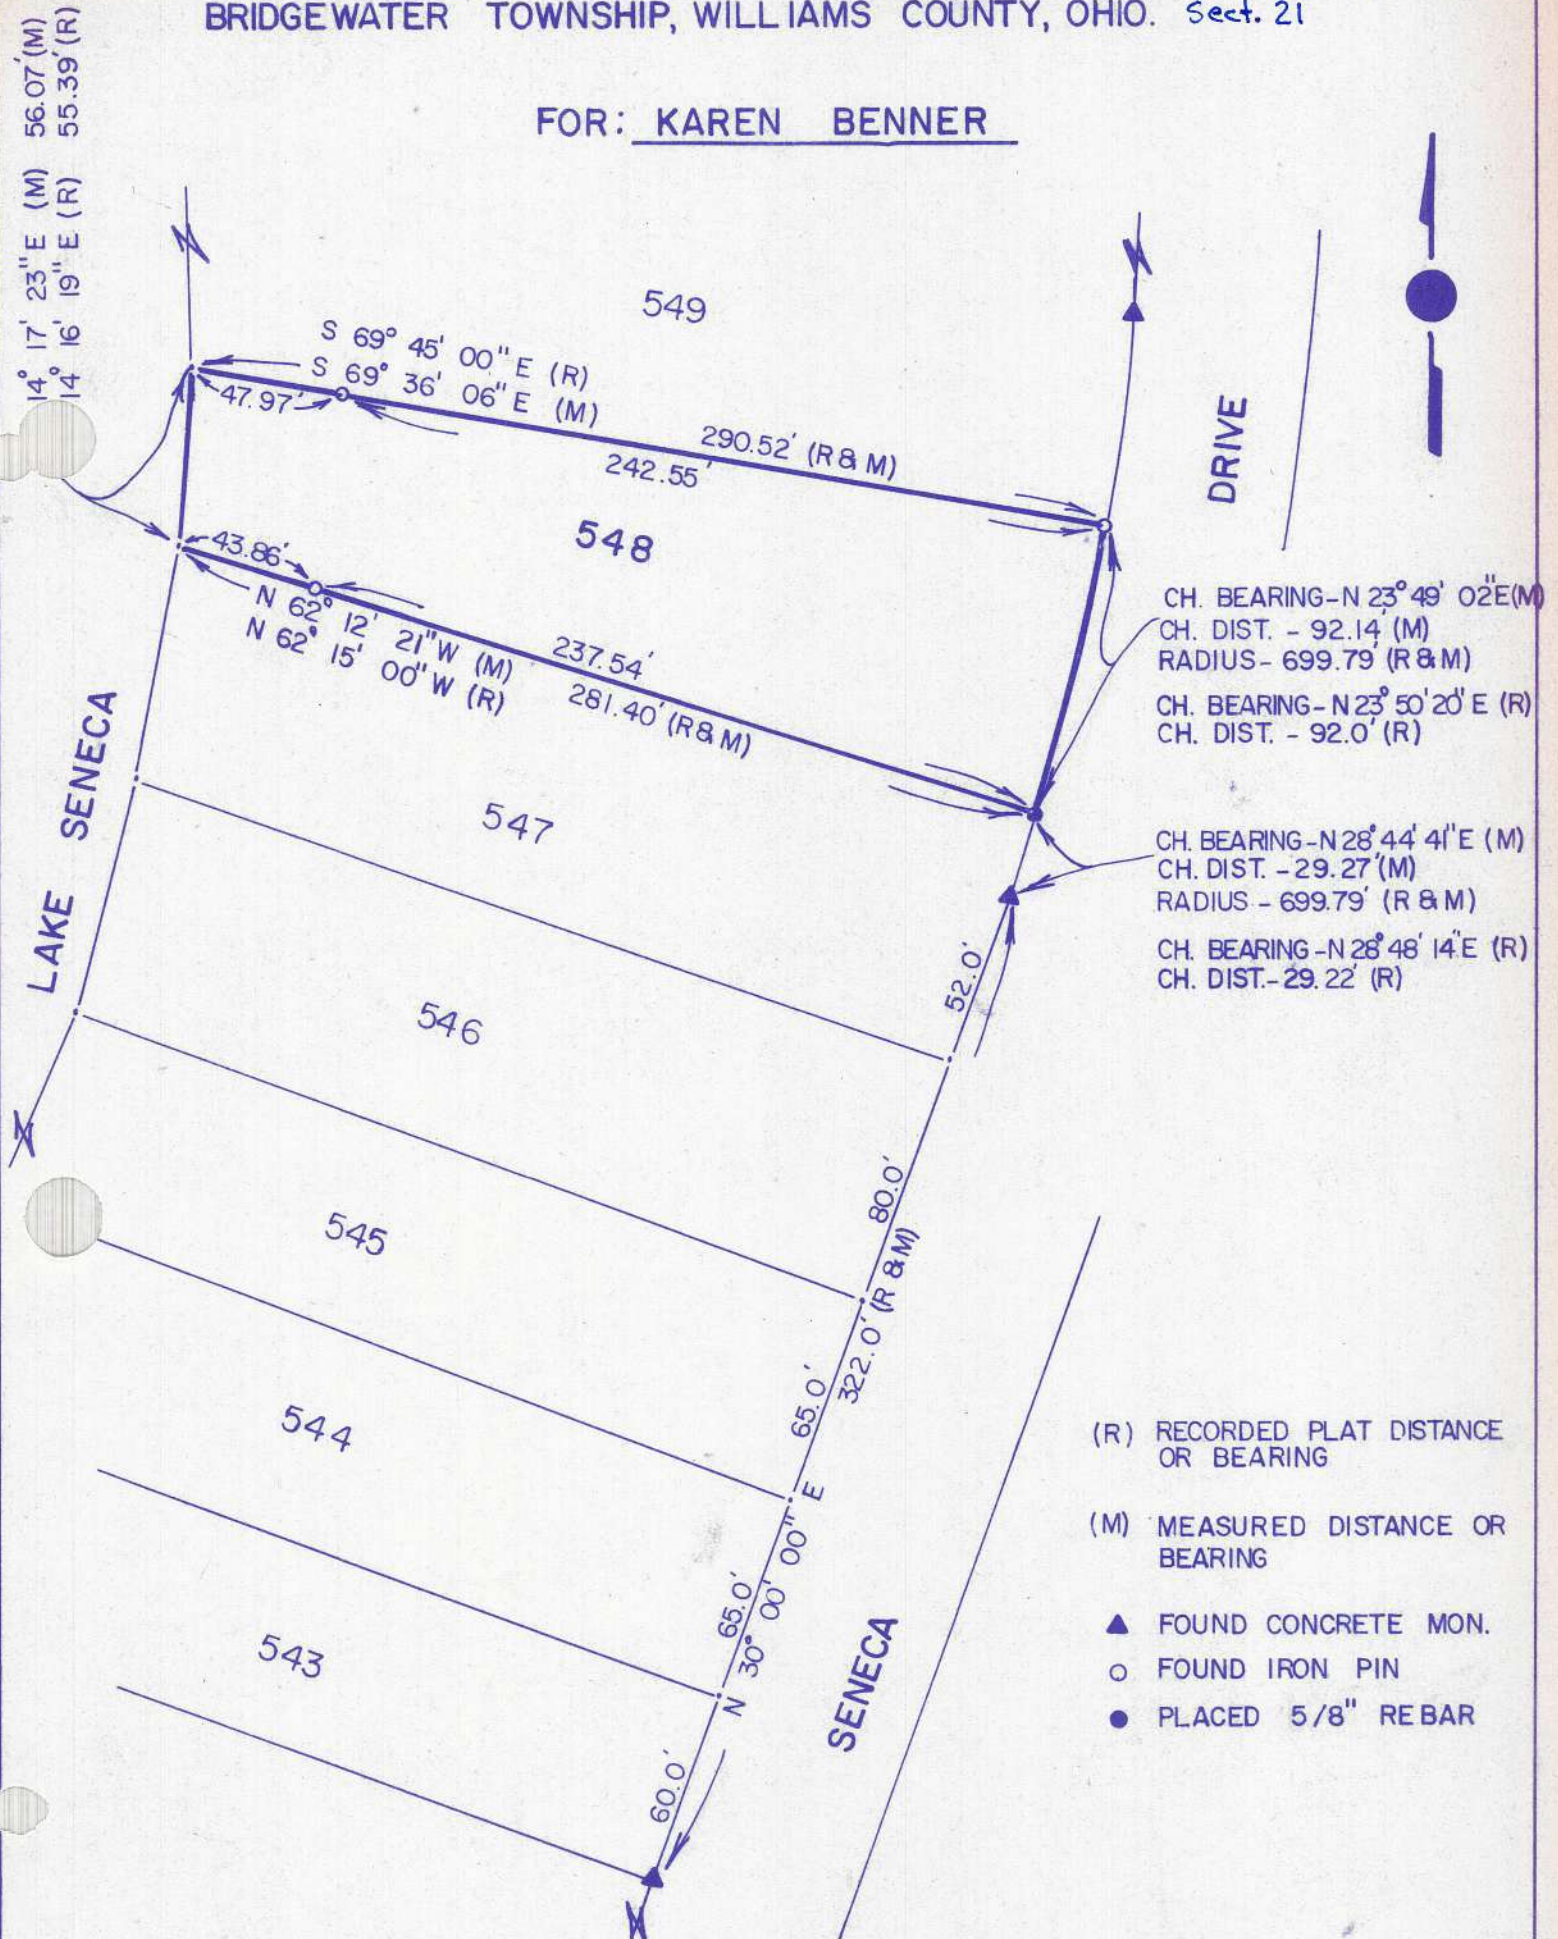

I hereby certify that I have surveyed the premises and prepared the above plat and that said plat is correct to the best of my knowledge and belief. dimensions are shown in feet and decimal parts thereof. This survey has been recorded in Vol. 10R Page 115 of the Williams County Record of Surveys.



SCALE 1" = 60.0'
DATE 5-22-85
JOB NO. OS-67-85

Dennis M. Bell
Dennis M. Bell
Reg. Surveyor #6717

BELL ENGINEERING LIMITED
1211 W. HIGH - P.O. BOX 565
BRYAN, OHIO 43506
(419) 636-2585