


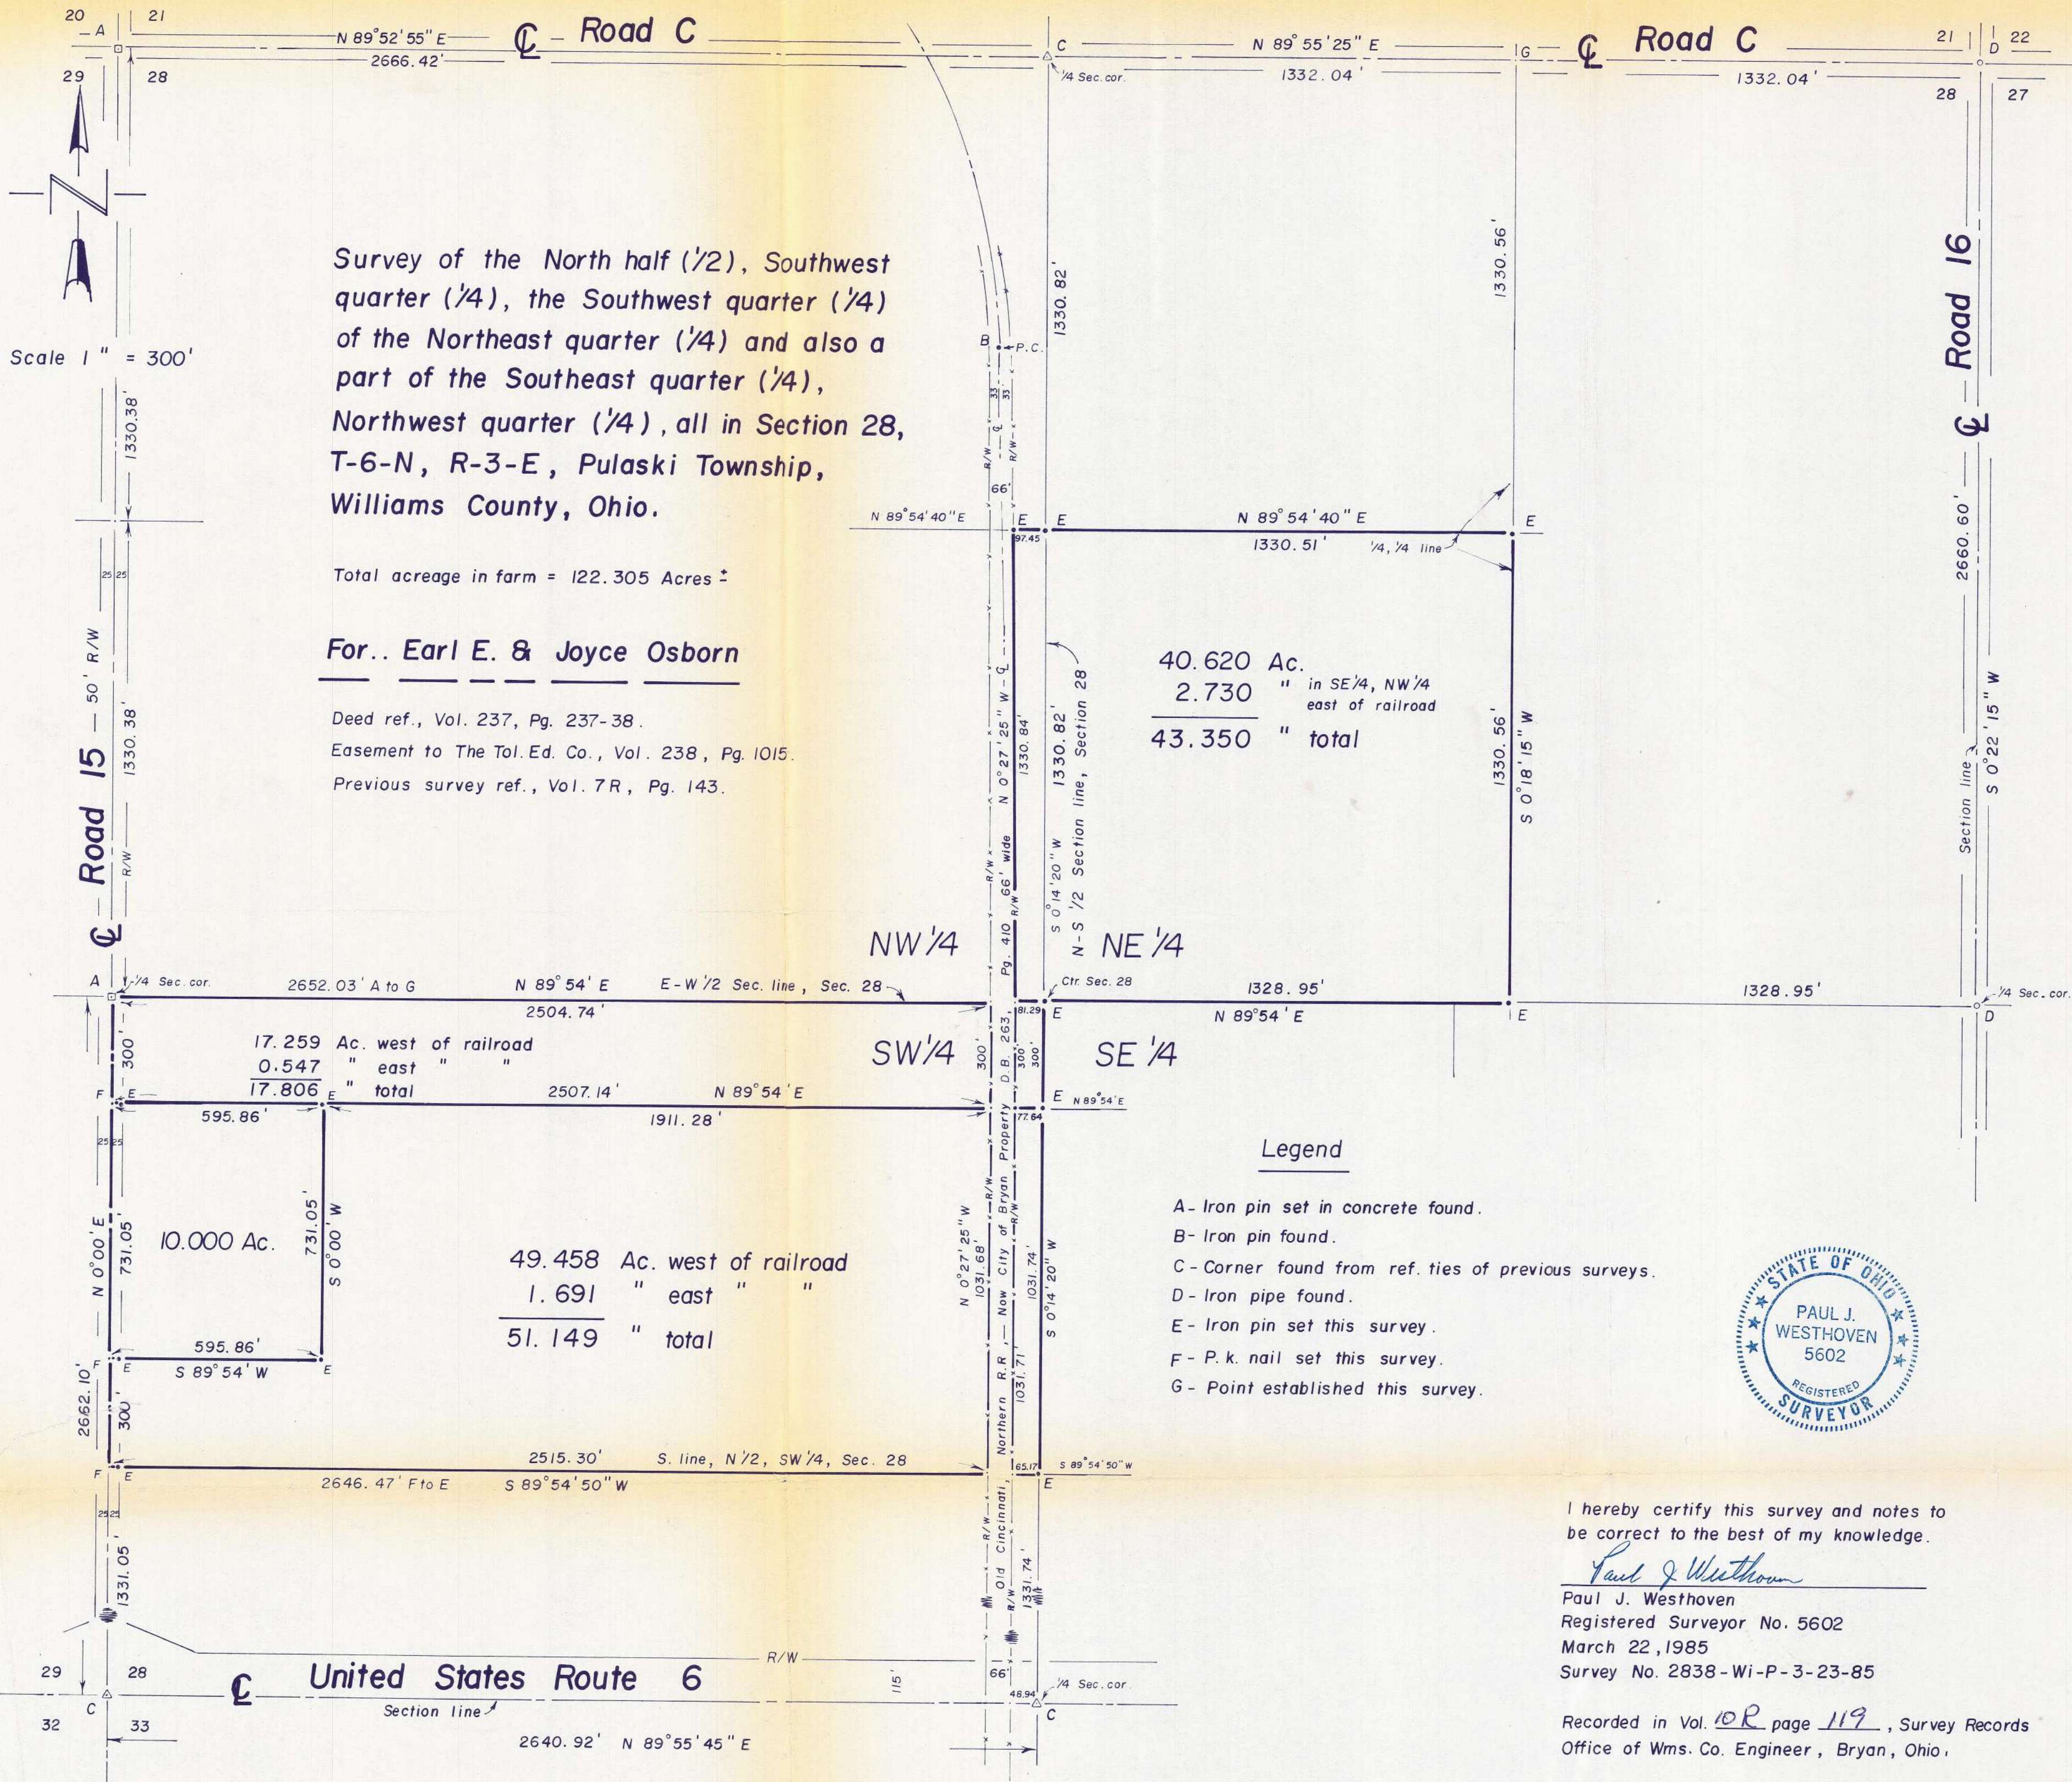

Survey of the North half (1/2), Southwest quarter (1/4), the Southwest quarter (1/4) of the Northeast quarter (1/4) and also a part of the Southeast quarter (1/4), Northwest quarter (1/4), all in Section 28, T-6-N, R-3-E, Pulaski Township, Williams County, Ohio.

Total acreage in farm = 122.305 Acres *

For.. Earl E. & Joyce Osborn

Deed ref., Vol. 237, Pg. 237-38.

Easement to The Tol. Ed. Co., Vol. 238, Pg. 1015.

Previous survey ref., Vol. 7R, Pg. 143.

40.620 Ac.
2.730 " in SE 1/4, NW 1/4
east of railroad
43.350 " total

10.000 Ac.

49.458 Ac. west of railroad
1.691 " east " "
51.149 " total

Legend

- A - Iron pin set in concrete found.
- B - Iron pin found.
- C - Corner found from ref. ties of previous surveys.
- D - Iron pipe found.
- E - Iron pin set this survey.
- F - P.k. nail set this survey.
- G - Point established this survey.



I hereby certify this survey and notes to be correct to the best of my knowledge.

Paul J. Westhoven
Paul J. Westhoven
Registered Surveyor No. 5602
March 22, 1985
Survey No. 2838-Wi-P-3-23-85

Recorded in Vol. 10R page 119, Survey Records
Office of Wms. Co. Engineer, Bryan, Ohio.