


SURVEY PLAT
LOCATED IN E 1/2, SE 1/4
SEC. #32 T8N, R3E
JEFFERSON TWP. WILLIAMS CO., OH.
OWNER-FOREST CHESTER

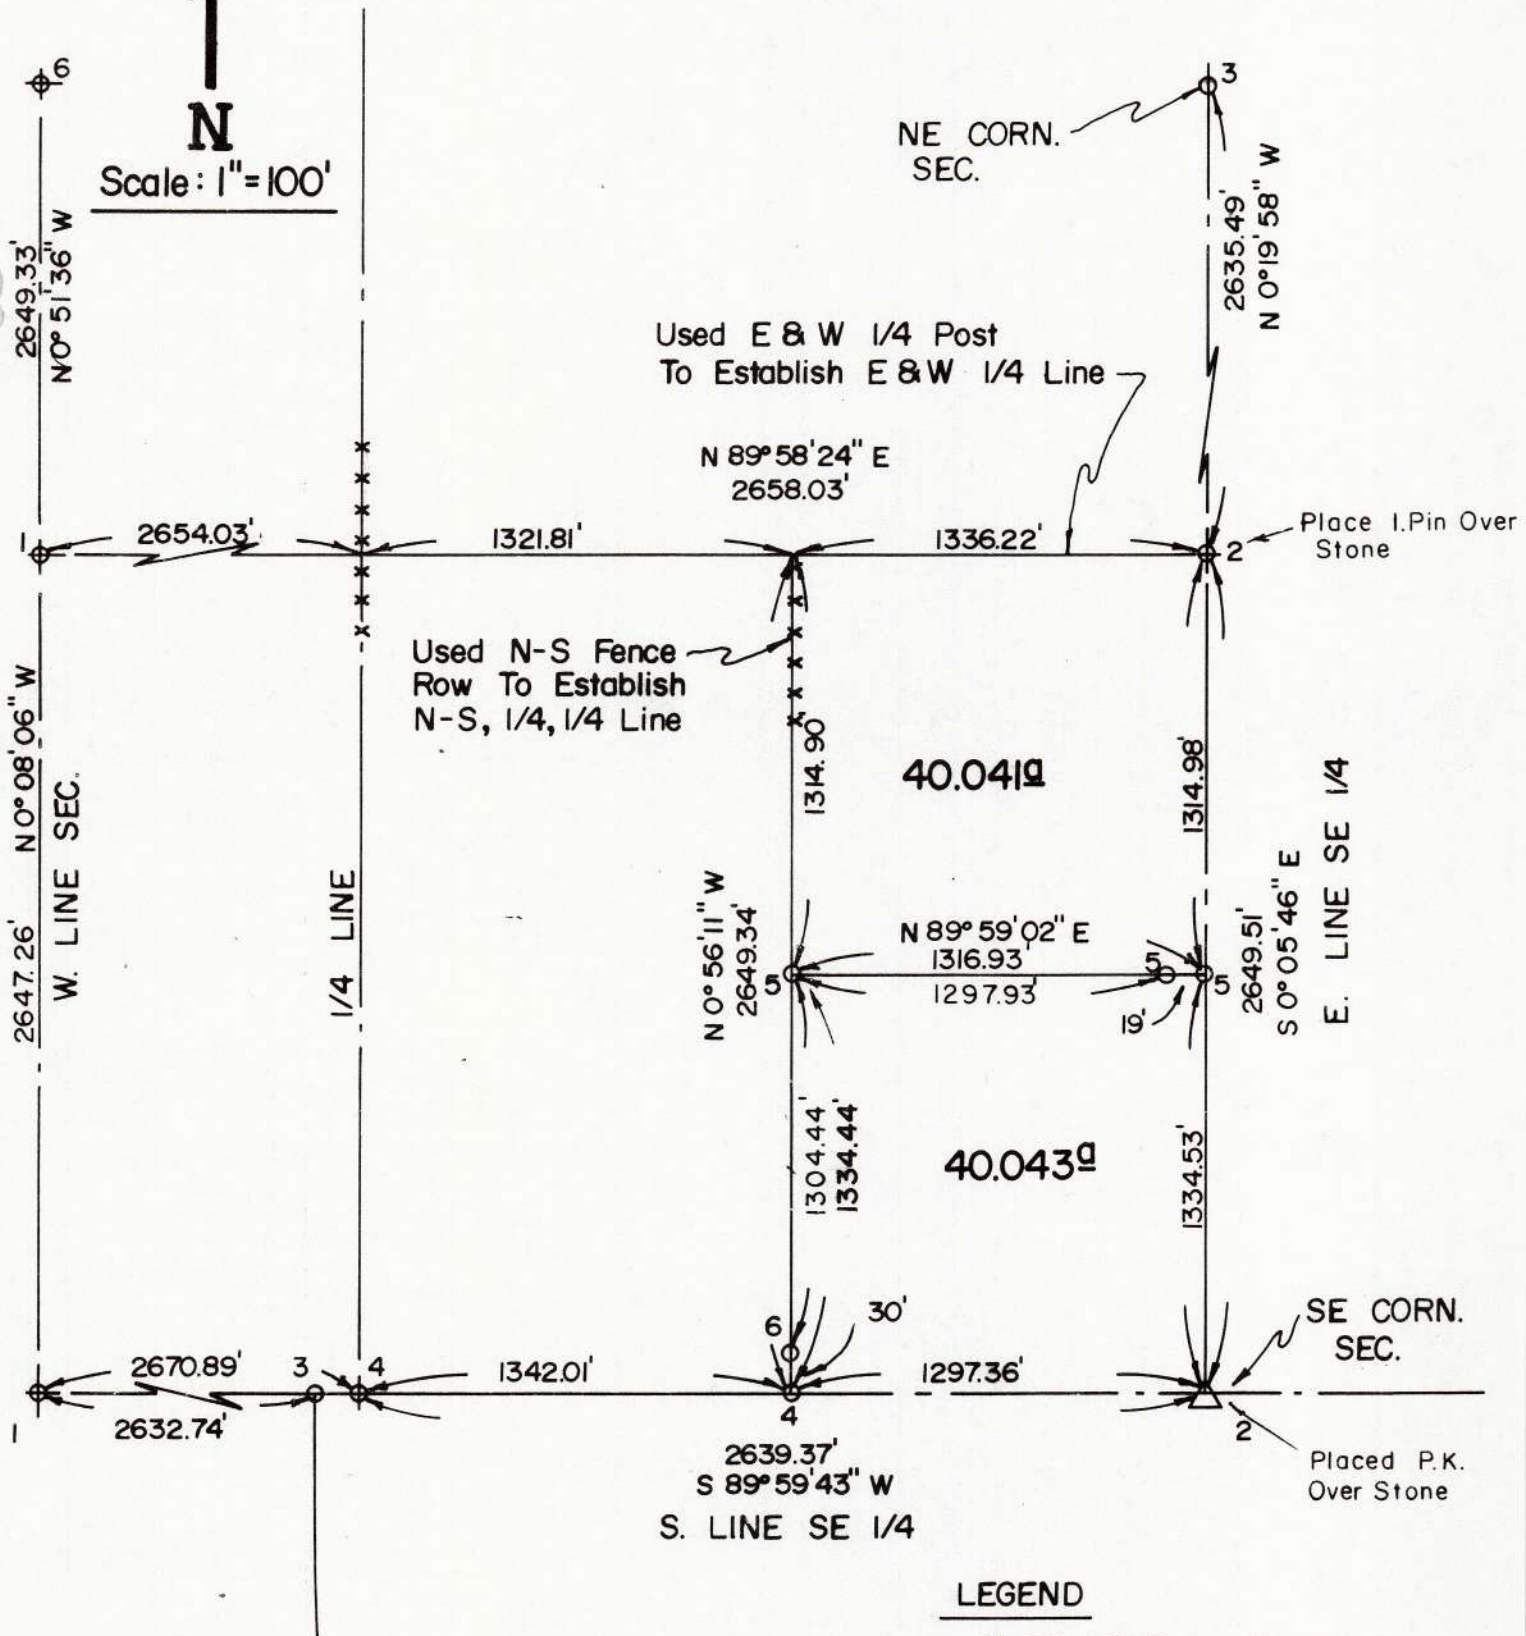

REFERENCE SURVEY

Book - 8R, Pg. 14
" - 6R, Pg. 219
" - 9R, Pg. 176

LEGEND

- 1) Fd. I.P. Over Stone
- 2) Fd. Stone
- 3) Fd. R.R. Spike Over Stone
- 4) Fd. Nail
- 5) Placed 5/8" I.P.
- 6) Fd. I.P.

"I do hereby certify that I have surveyed the premises and prepared the attached plat and that the plat is correct."

"All dimensions are shown in feet and decimal parts thereof. Dimensions on curves are cord measurements. This survey has been recorded in Vol. 10R, Page 154 of the Williams County Record of Surveys."

Anthony H. Hoeffel
Anthony H. Hoeffel S-6149
BRYAN ENGINEERING & SURVEYING
9-28-85 636-2060