


PLAT & SURVEY

LOCATED IN THE NORTHWEST QUARTER, SECTION 24, TOWN 9 SOUTH, RANGE 4 WEST, NORTHWEST TOWNSHIP, WILLIAMS COUNTY, OHIO KNOWN AS LOTS C-45 AND B-45, LAZY ACRES SUBDIVISION TO NETTLE LAKE.

FOR: DANIEL HEINZE

REFERENCE TO SURVEYS

Vol. 8R, Pg. 237 And Vol. 7R, Pg. 209 In The Survey Records of Williams County, Ohio.

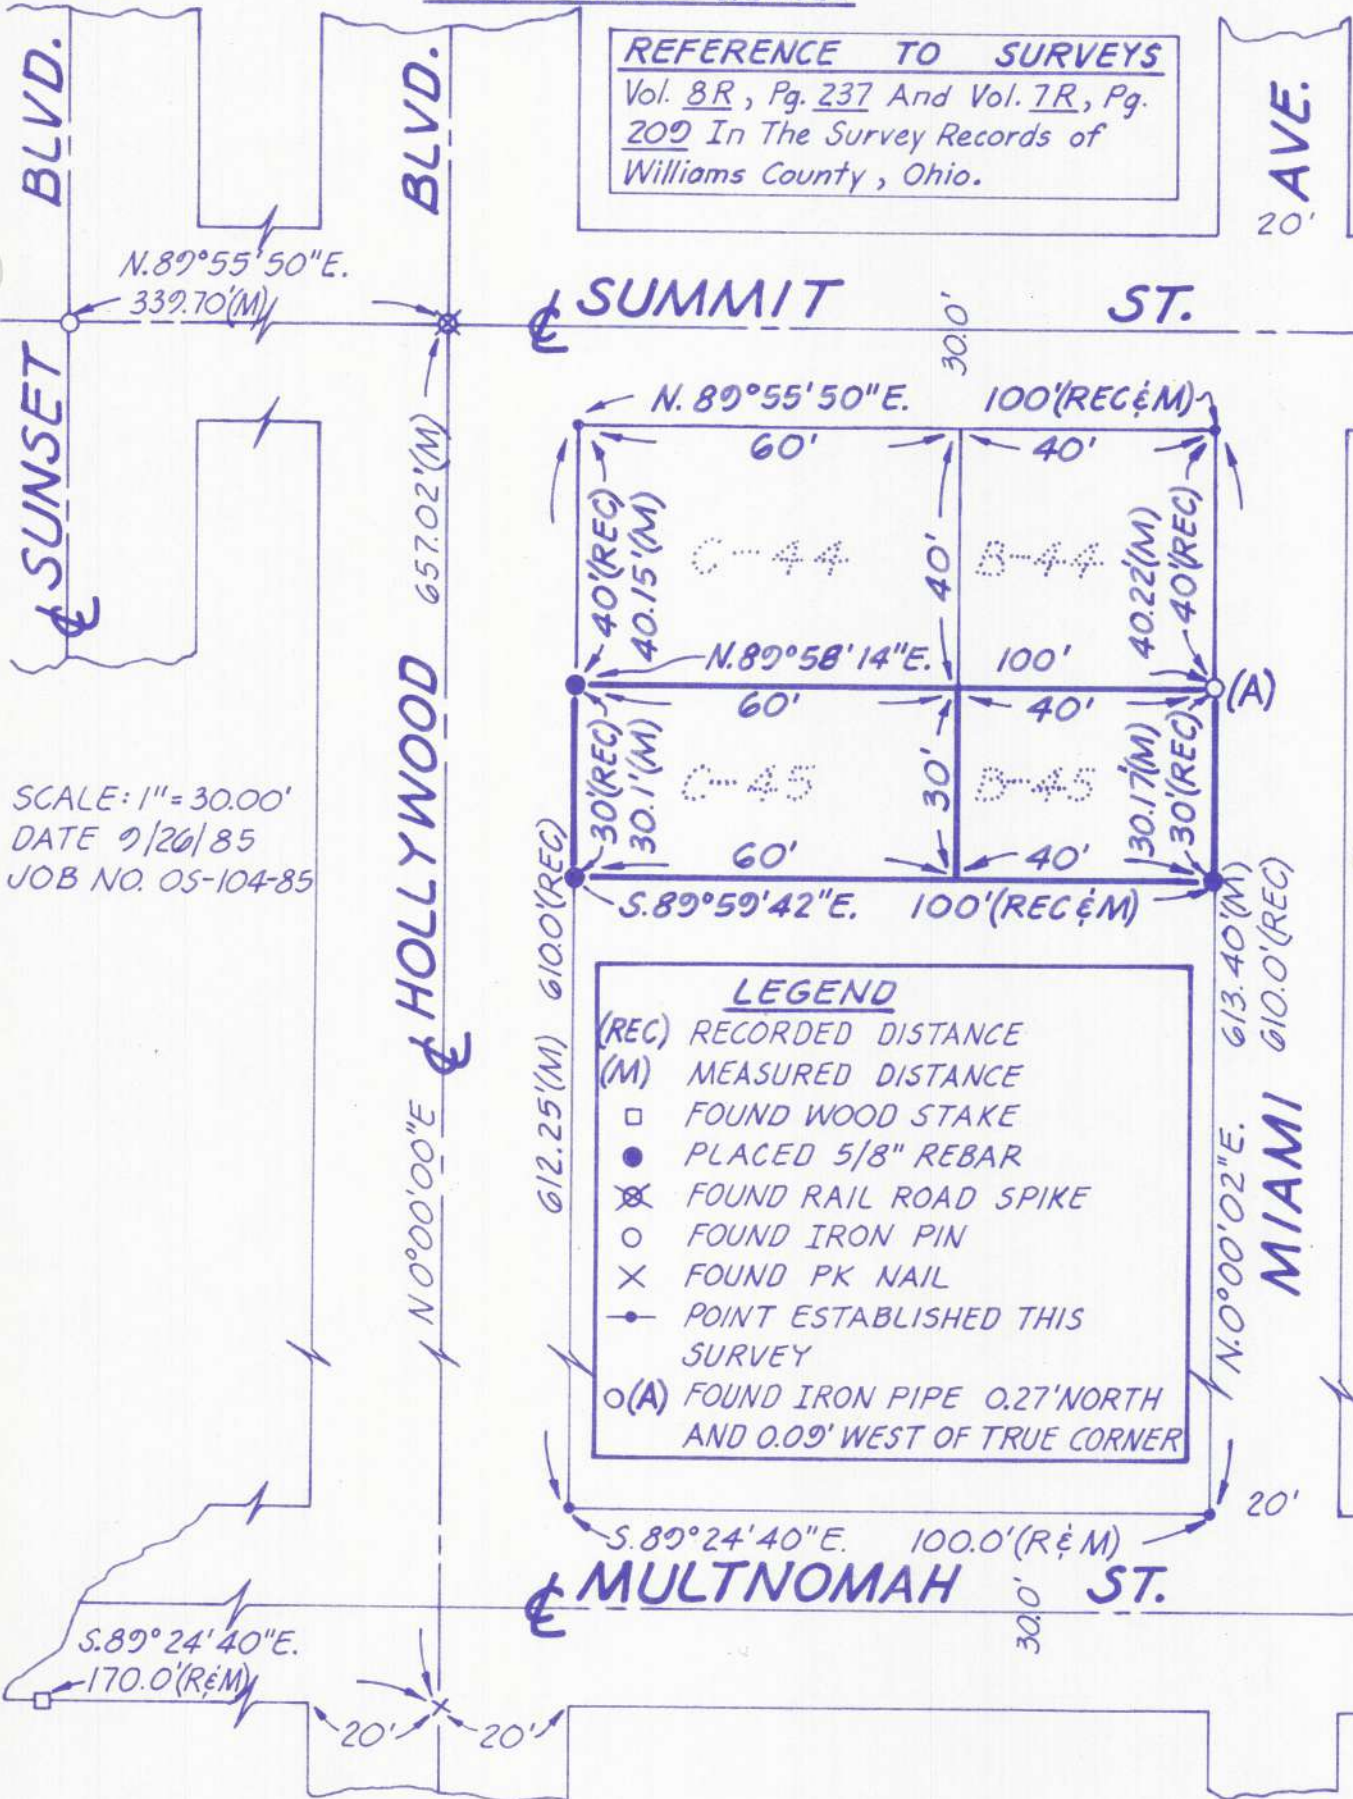

SCALE: 1" = 30.00'
DATE 9/26/85
JOB NO. 05-104-85

LEGEND
(REC) RECORDED DISTANCE
(M) MEASURED DISTANCE
□ FOUND WOOD STAKE
● PLACED 5/8" REBAR
⊗ FOUND RAIL ROAD SPIKE
○ FOUND IRON PIN
× FOUND PK NAIL
— POINT ESTABLISHED THIS SURVEY
○(A) FOUND IRON PIPE 0.27' NORTH AND 0.09' WEST OF TRUE CORNER

I hereby certify that I have surveyed the premises and prepared the above plat and that said plat is correct to the best of my knowledge and belief. All dimensions are shown in feet and decimal parts thereof. This survey has been recorded in Vol. 10R Page 159 of the Williams County Record of Surveys.

Dennis M. Bell
Reg. Surveyor #6717



BELL ENGINEERING LIMITED
1211 W. HIGH - P.O. BOX 565
BRYAN, OHIO 43506
(419) 636 - 2585