


awl
fill

WALTERS SURVEY PART OF THE E 1/2 OF THE S.E. 1/4 OF
SECTION 36, T9S, R4W, NORTHWEST TWP, WILLIAMS CO.
OHIO

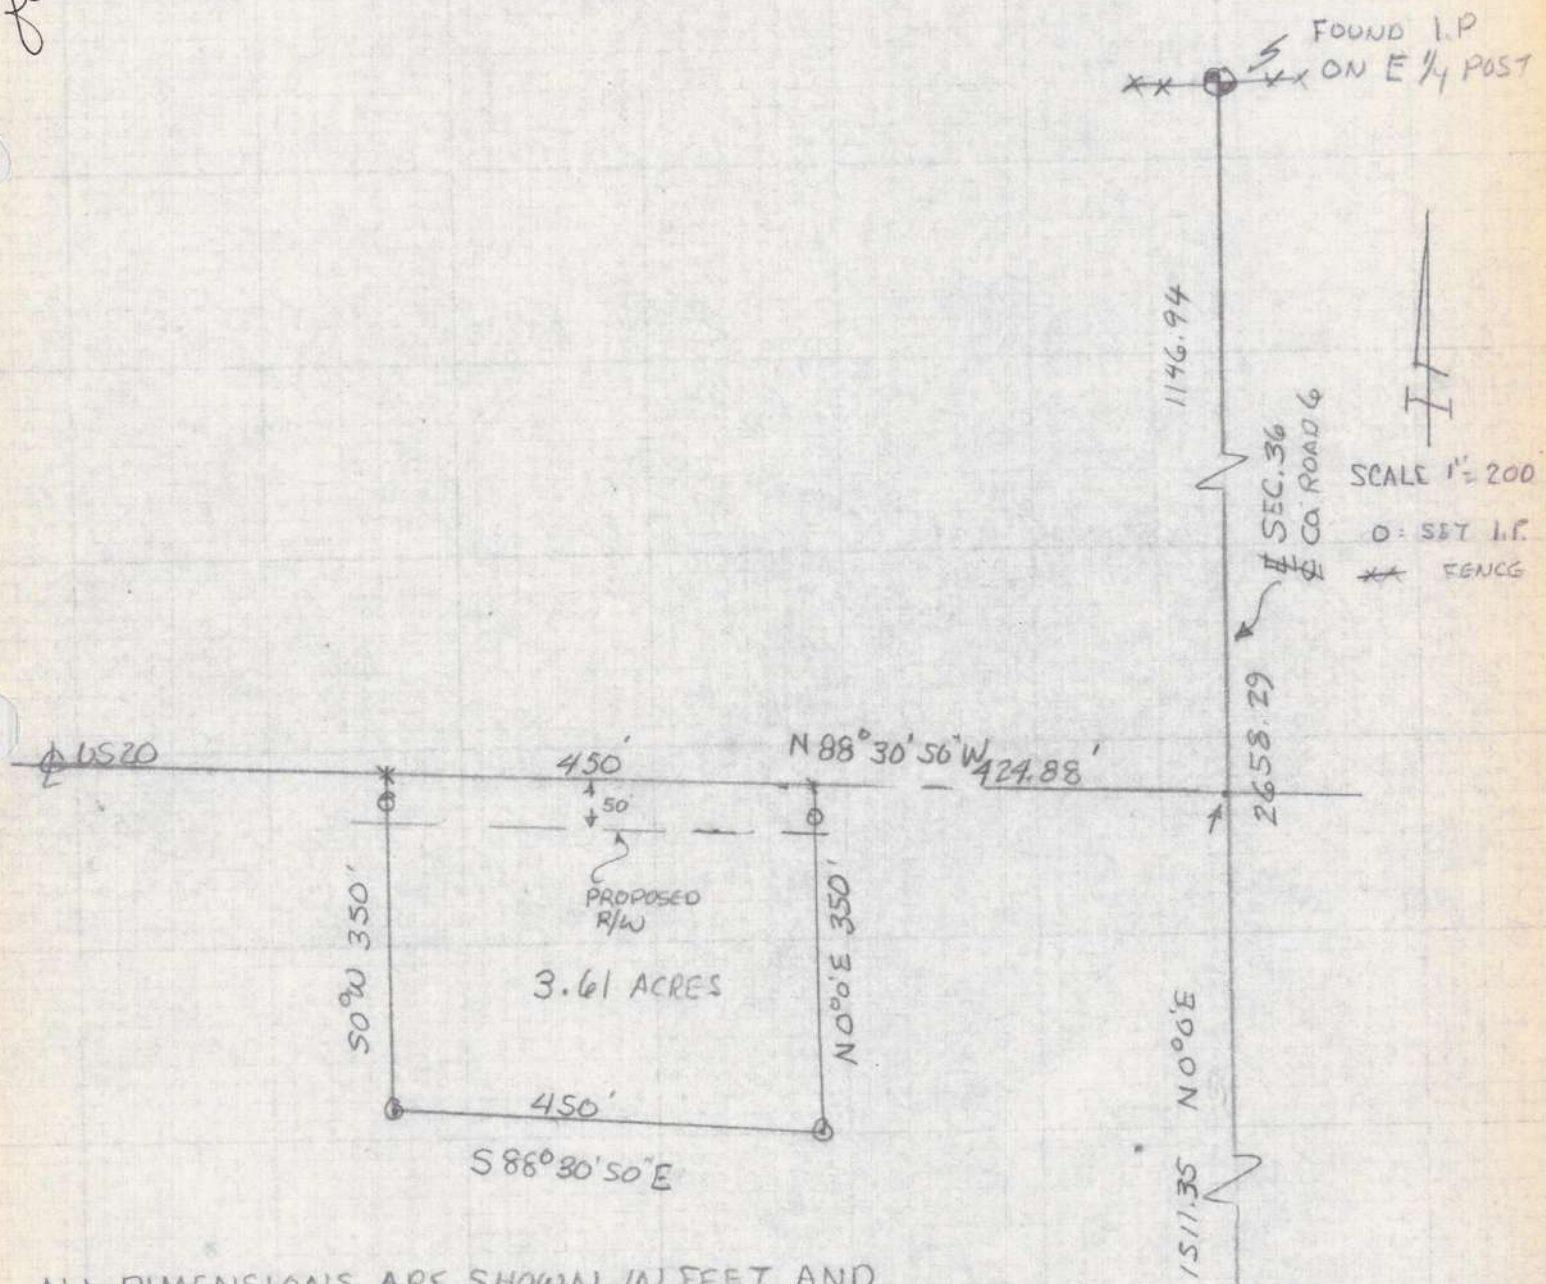

ALL DIMENSIONS ARE SHOWN IN FEET AND
DECIMAL PARTS THEREOF.

THIS SURVEY HAS BEEN RECORDED IN VOL ____ PAGE ____
OF THE WILLIAMS COUNTY BOOK OF SURVEYS.

I CERTIFY THAT THIS SURVEY IS TRUE AND CORRECT
TO THE BEST OF MY BELIEF

DONALD OLMSTEAD
RLS 5227 10/25/80

Donald Olmstead



I.P. ESTABLISHED
BY WMS CO.
ENG.
36 1 6