


PLAT & SURVEY

LOCATED IN THE SOUTHWEST QUARTER, SECTION 36, T-7-N, R-2-E,
SUPERIOR TOWNSHIP, WILLIAMS COUNTY, OHIO.

FOR: HAL HENRICKS

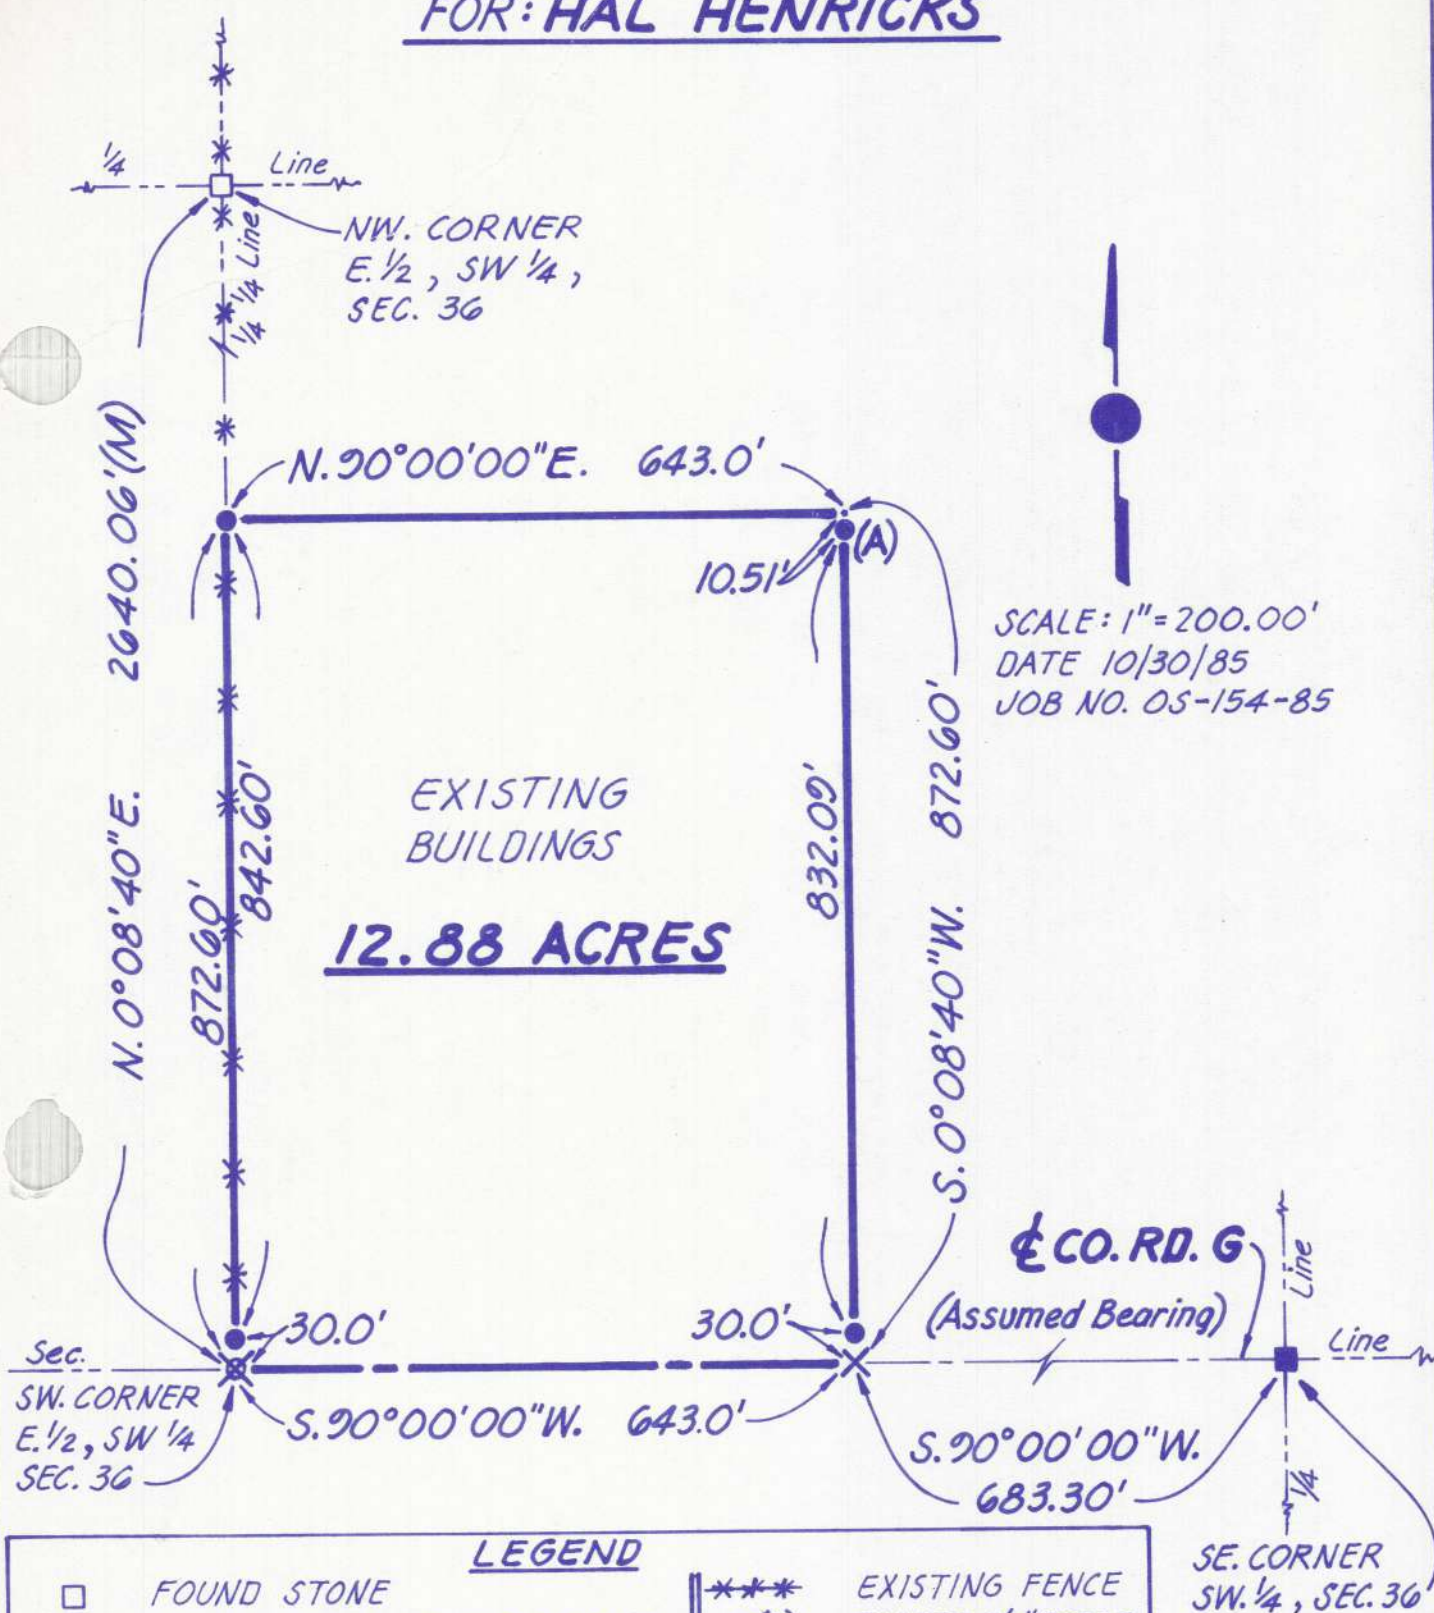

SCALE: 1" = 200.00'
DATE 10/30/85
JOB NO. 05-154-85

LEGEND

- FOUND STONE
- ⊗ FOUND RR. SPIKE OVER STONE
- PLACED NAIL OVER STONE
- ✕ PLACED NAIL
- PLACED 5/8" REBAR
- POINT ESTABLISHED THIS SURVEY

- *** EXISTING FENCE
- (A) PLACED 5/8" REBAR, 5" BELOW SURFACE
- (M) MEASURED DISTANCE

I hereby certify that I have surveyed the premises and prepared the above plat and that said plat is correct to the best of my knowledge and belief. All dimensions are shown in feet and decimal parts thereof. This survey has been recorded in Vol. 10R Page 174 of the Williams County Record of Surveys.

174

Dennis M. Bell

Dennis M. Bell
Reg. Surveyor #6717



BELL ENGINEERING LIMITED

1211 W. HIGH - P.O. BOX 565
BRYAN, OHIO 43506
(419) 636 - 2585