


PLAT & SURVEY

LOCATED IN THE SOUTHWEST QUARTER, NORTHWEST QUARTER, SECTION 4, TOWN 7 NORTH,
RANGE 2 EAST, SUPERIOR TOWNSHIP, WILLIAMS COUNTY, OHIO.

FOR: NATIONAL BANK OF MONTPELIER

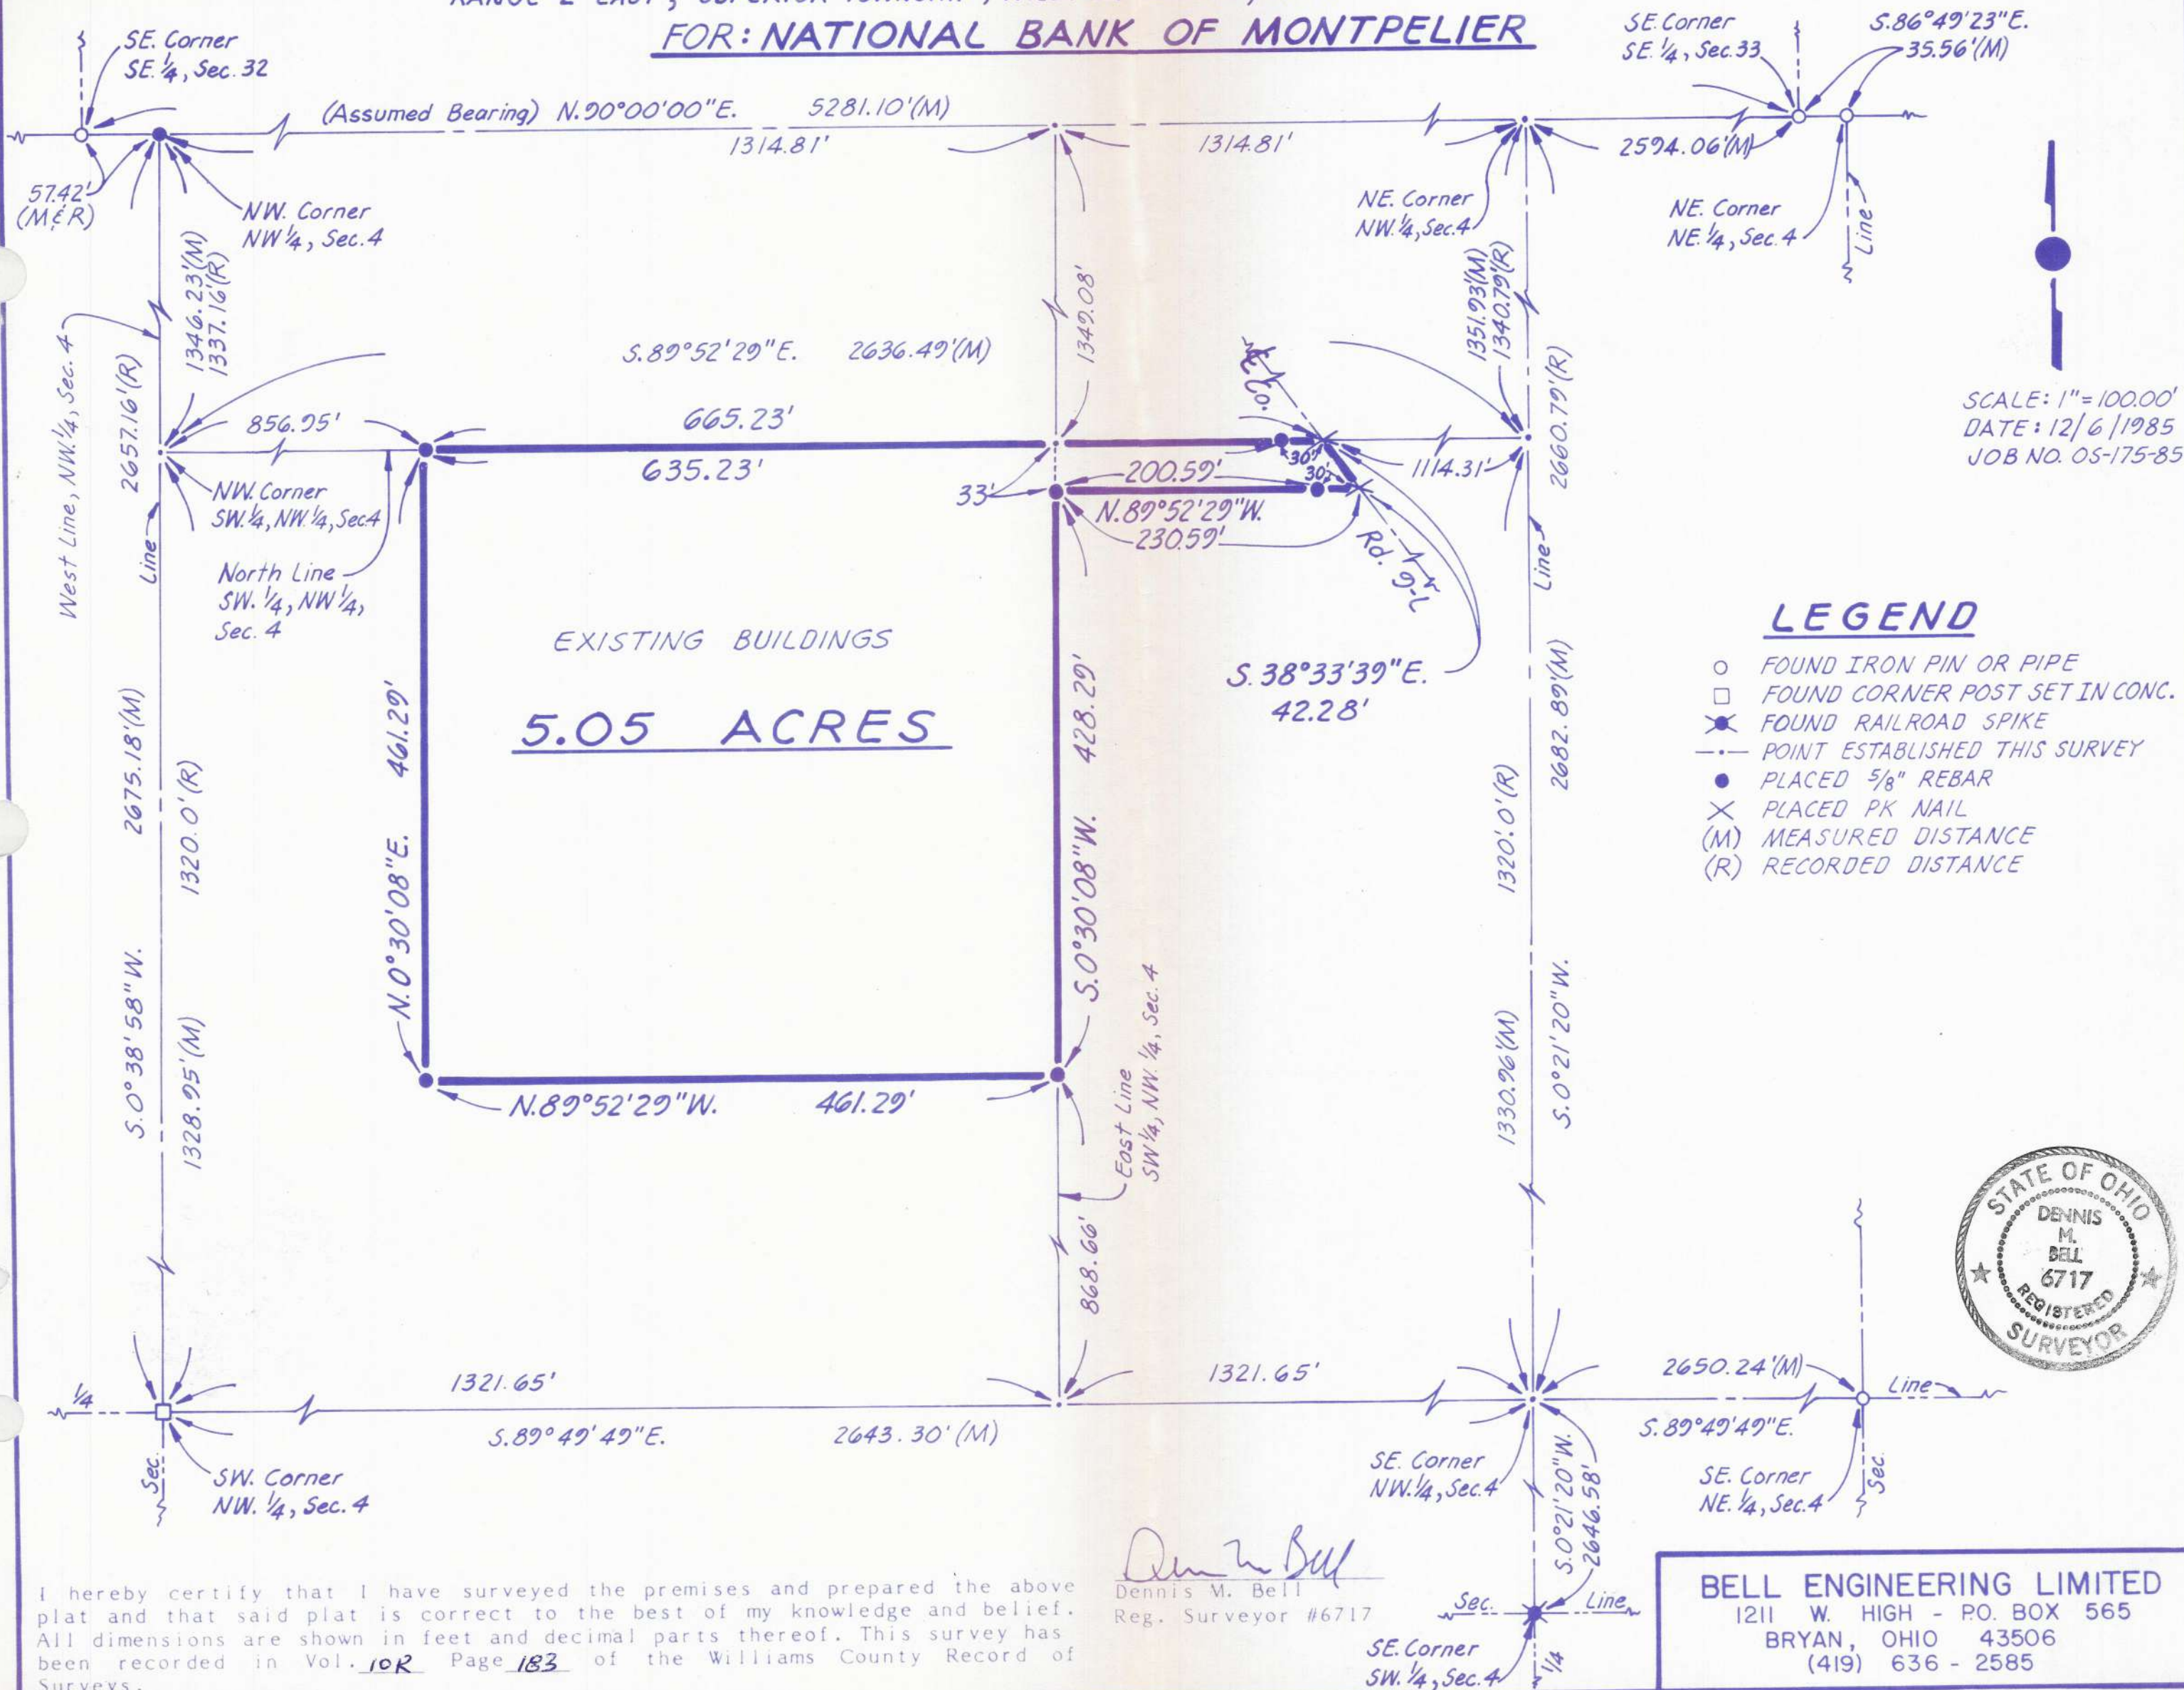

LEGEND

- FOUND IRON PIN OR PIPE
- FOUND CORNER POST SET IN CONC.
- ✕ FOUND RAILROAD SPIKE
- POINT ESTABLISHED THIS SURVEY
- PLACED 5/8" REBAR
- ✕ PLACED PK NAIL
- (M) MEASURED DISTANCE
- (R) RECORDED DISTANCE



I hereby certify that I have surveyed the premises and prepared the above plat and that said plat is correct to the best of my knowledge and belief. All dimensions are shown in feet and decimal parts thereof. This survey has been recorded in Vol. 10R Page 183 of the Williams County Record of Surveys.

Dennis M. Bell
Dennis M. Bell
Reg. Surveyor #6717

BELL ENGINEERING LIMITED
1211 W. HIGH - P.O. BOX 565
BRYAN, OHIO 43506
(419) 636 - 2585