

PLAT & SURVEY


LOCATED IN THE NORTHEAST QUARTER, SECTION 3, TOWN 7 NORTH, RANGE 2 EAST, SUPERIOR TOWNSHIP,
WILLIAMS COUNTY, OHIO.

FOR: MAUMEE STONE COMPANY

SCALE: 1" = 200'
DATE: 12/23/85
JOB NO. OS-176-85

LEGEND

- FOUND CORNER POST LAYING DOWN, PLACED 5/8" REBAR
- FOUND IRON PIN OR PIPE
- FOUND IRON PIN IN CONCRETE
- ✕ FOUND SMALL RAILROAD SPIKE
- POINT ESTABLISHED THIS SURVEY
- ✕ PLACED PK NAIL THIS SURVEY
- PLACED 5/8" REBAR THIS SURVEY
- (DEED) RECORDED DEED DISTANCE
- (PR) PRORATED DISTANCE
- (M) MEASURED DISTANCE
- *—*—* EXIST. FENCE
- △ EXIST. FENCE POST
- ▲ PLACED 5/8" REBAR BY FENCE POST

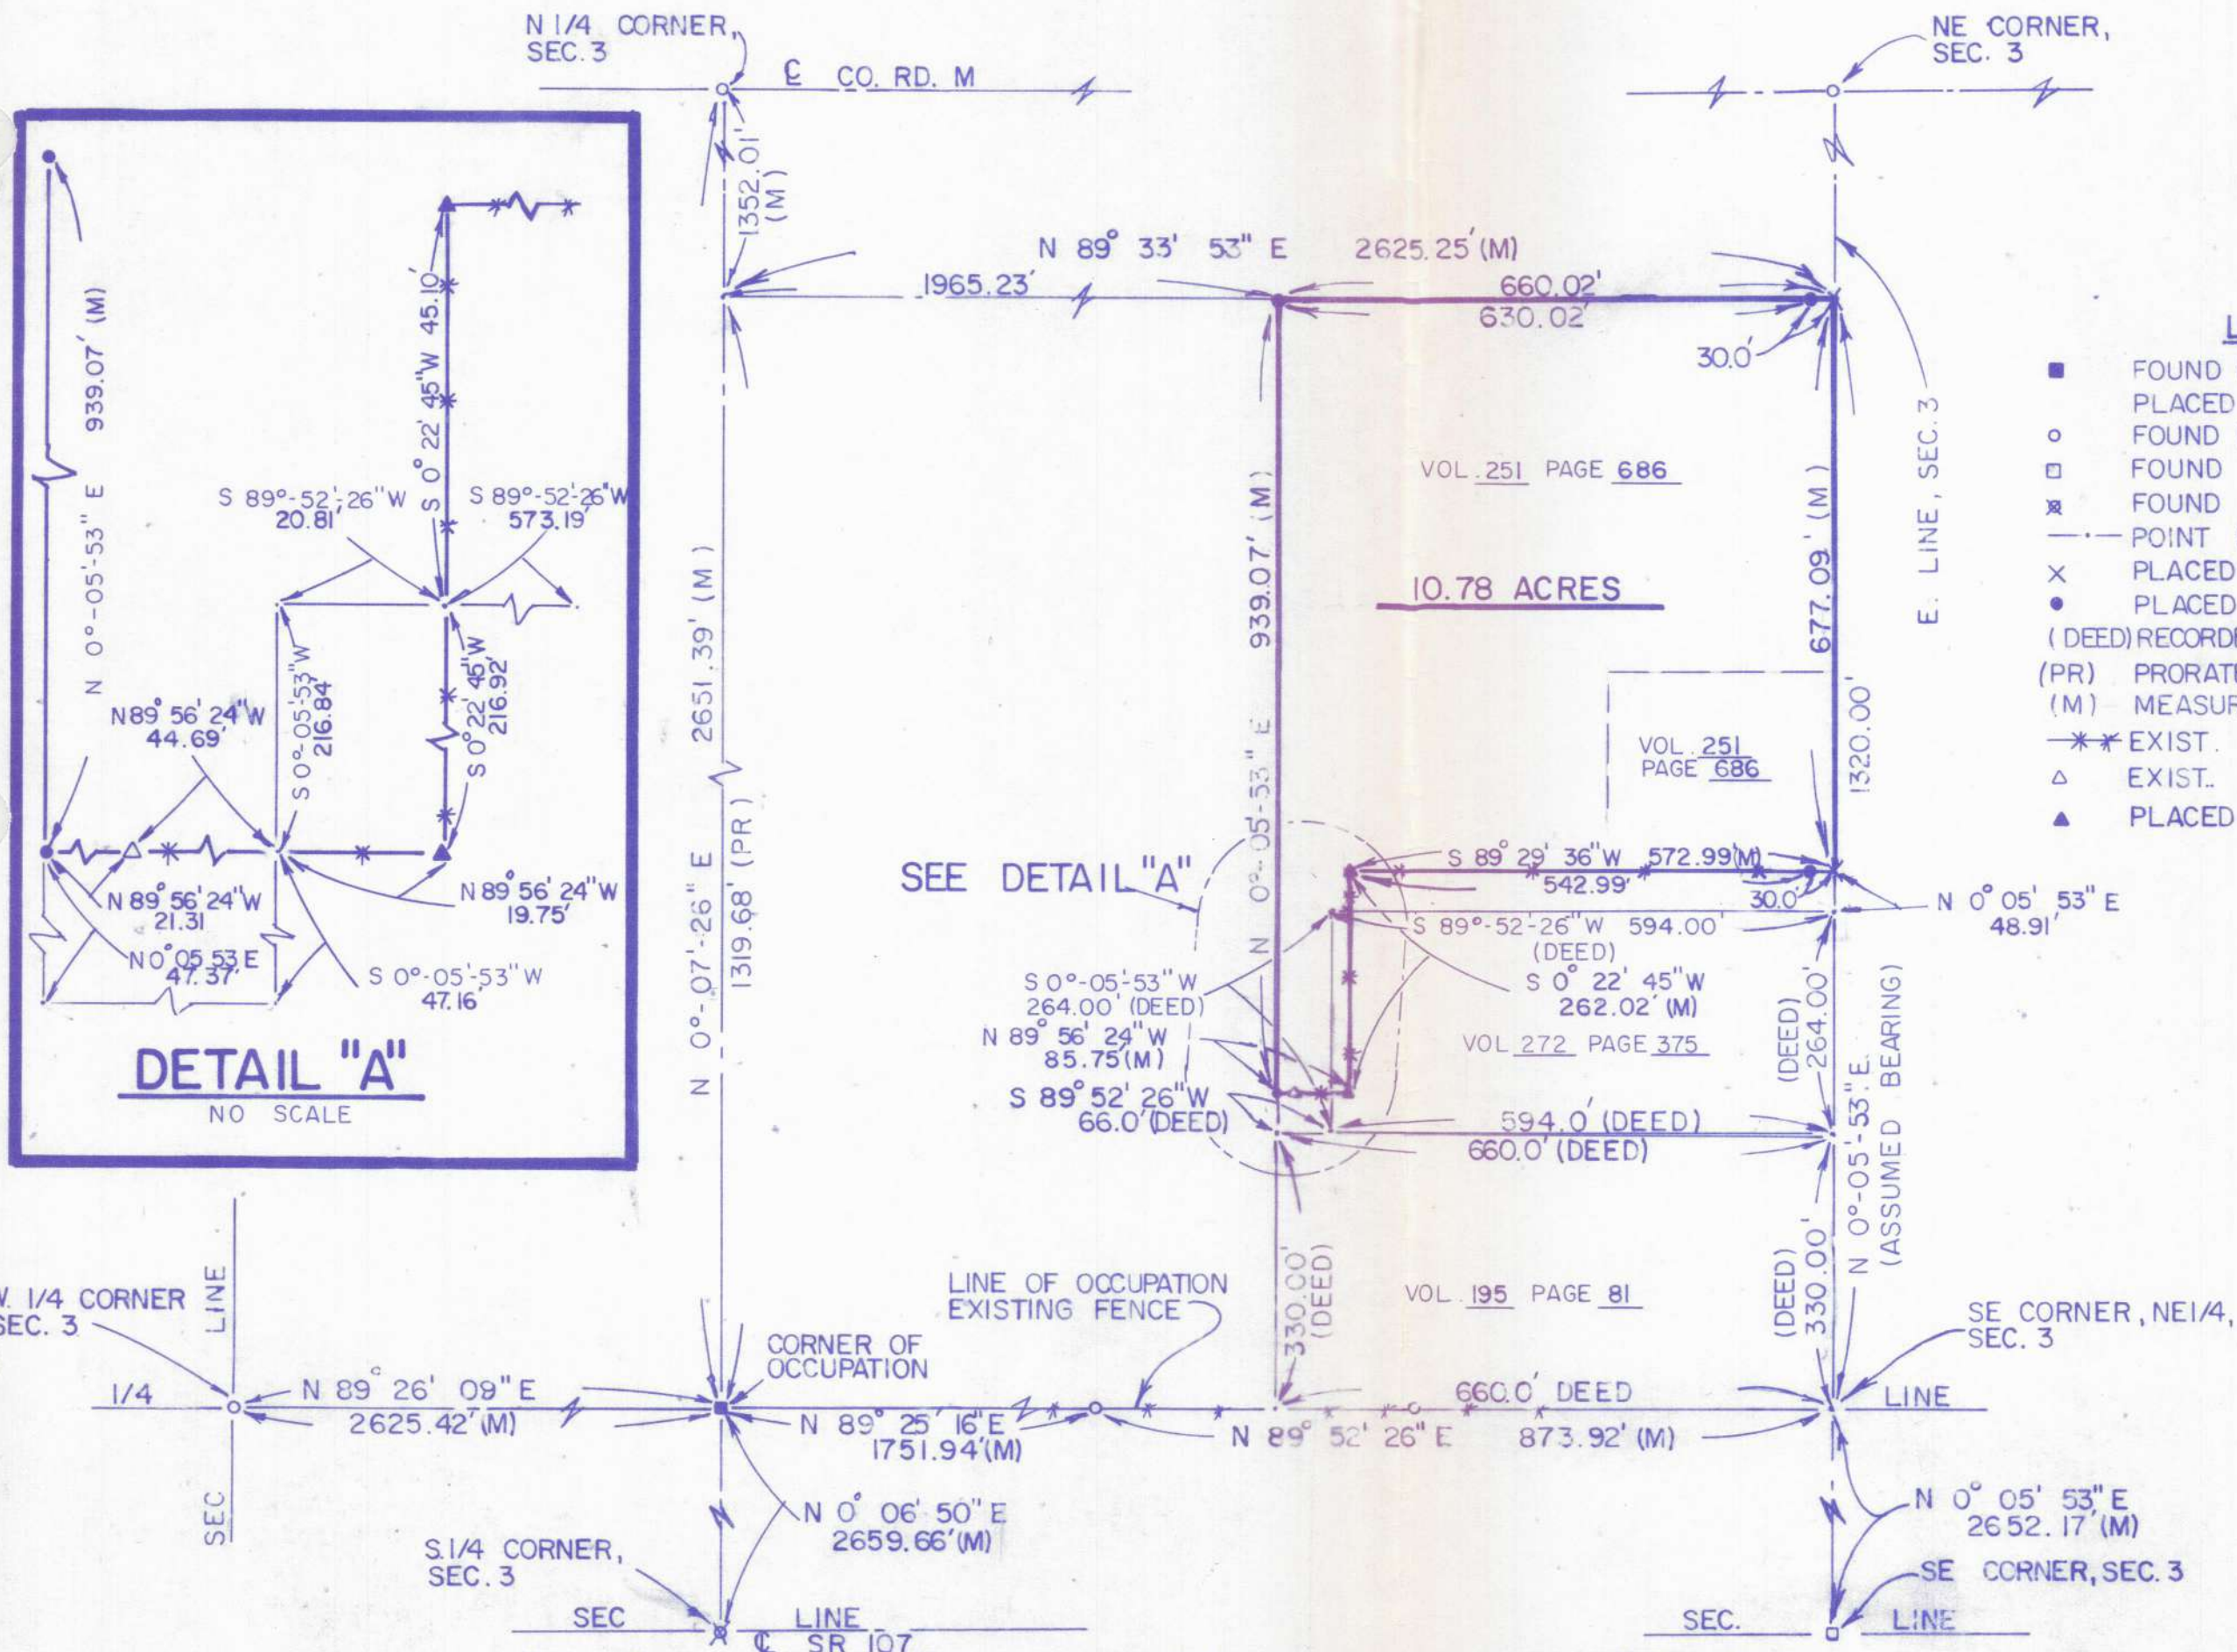

I hereby certify that I have surveyed the premises and prepared the above plat and that said plat is correct to the best of my knowledge and belief. All dimensions are shown in feet and decimal parts thereof. This survey has been recorded in Vol. 10R Page 186 of the Williams County Record of Surveys.

Dennis M. Bell
Dennis M. Bell
Reg. Surveyor #6717



BELL ENGINEERING LIMITED
1211 W. HIGH - P.O. BOX 565
BRYAN, OHIO 43506
(419) 636 - 2585