


PLAT & SURVEY

LOCATED IN THE SOUTHEAST QUARTER, SECTION 7, TOWN 7
NORTH, RANGE 3 EAST, JEFFERSON TOWNSHIP, WILLIAMS
COUNTY, OHIO.

FOR: EMERY & LAMOILE O'NEAL

- ▲ FOUND RR SPIKE
 ● PLACED 5/8" REBAR
 —'— POINT ESTABLISHED THIS SURVEY
 (R) RECORDED PLAT DISTANCE
 (M) MEASURED DISTANCE

REFERENCE TO ORIGINAL PLAT OF
WEST JEFFERSON

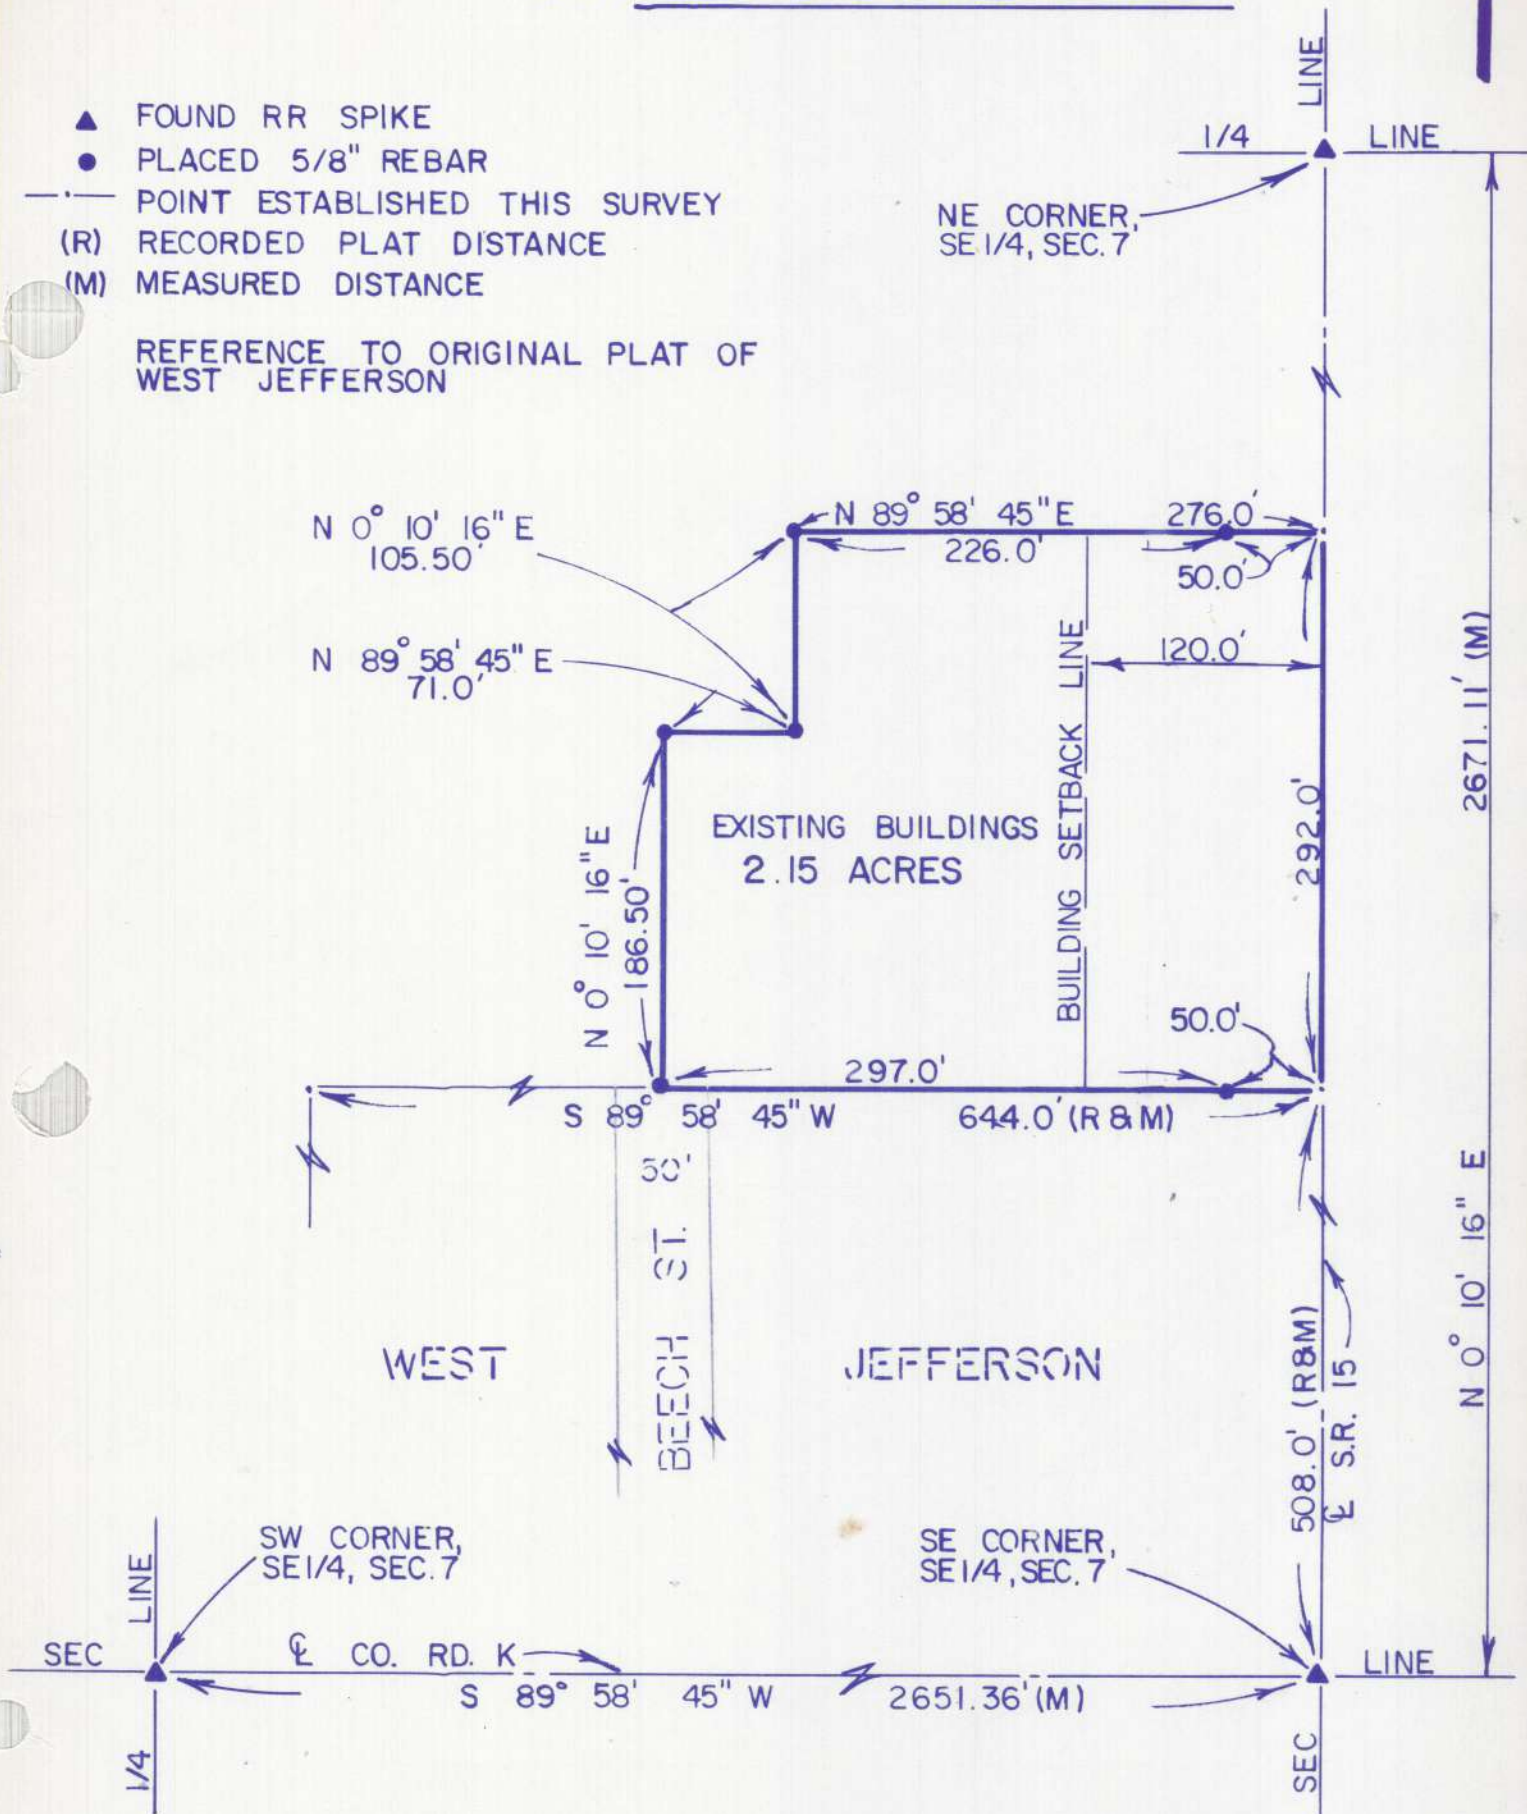

I hereby certify that I have surveyed the premises and prepared the above plat and that said plat is correct to the best of my knowledge and belief. All dimensions are shown in feet and decimal parts thereof. This survey has been recorded in Vol. 10 R Page 190 of the Williams County Record of Surveys.



SCALE 1" = 100.0
DATE 1/31/86
JOB NO. OS-09-86

Dennis M. Bell
Reg. Surveyor #6717

BELL ENGINEERING LIMITED
1211 W.. HIGH - P.O. BOX 565
BRYAN, OHIO 43506
(419) 636 - 2585